



01
A 1

PERSPECTIVE

SCALE: NTS

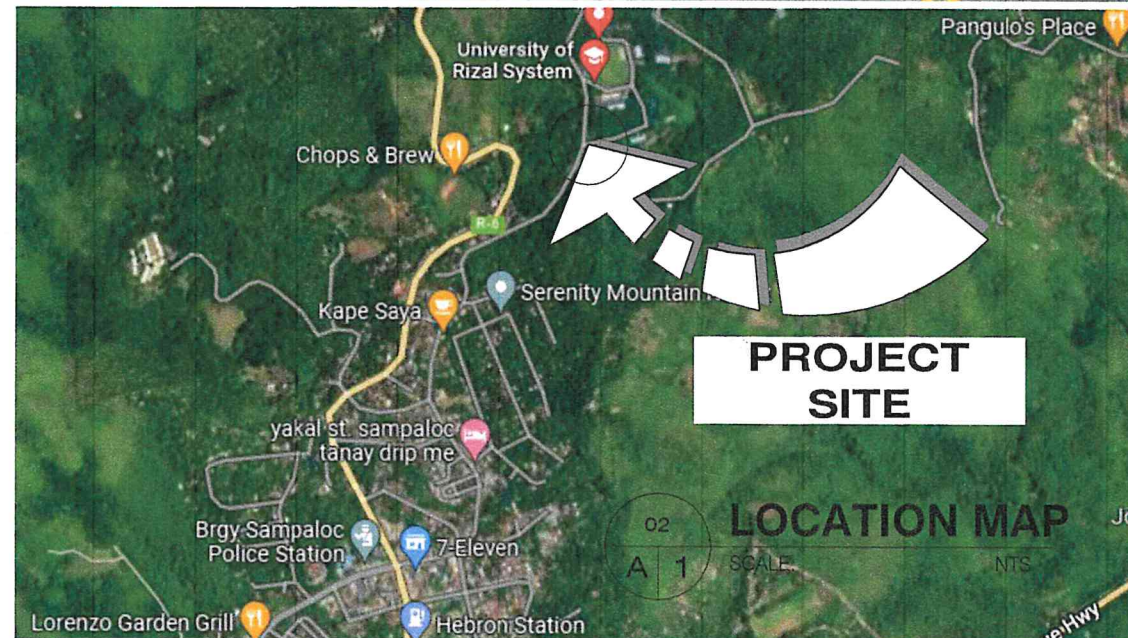


02
A 1
SCALE: NTS
LOCATION MAP


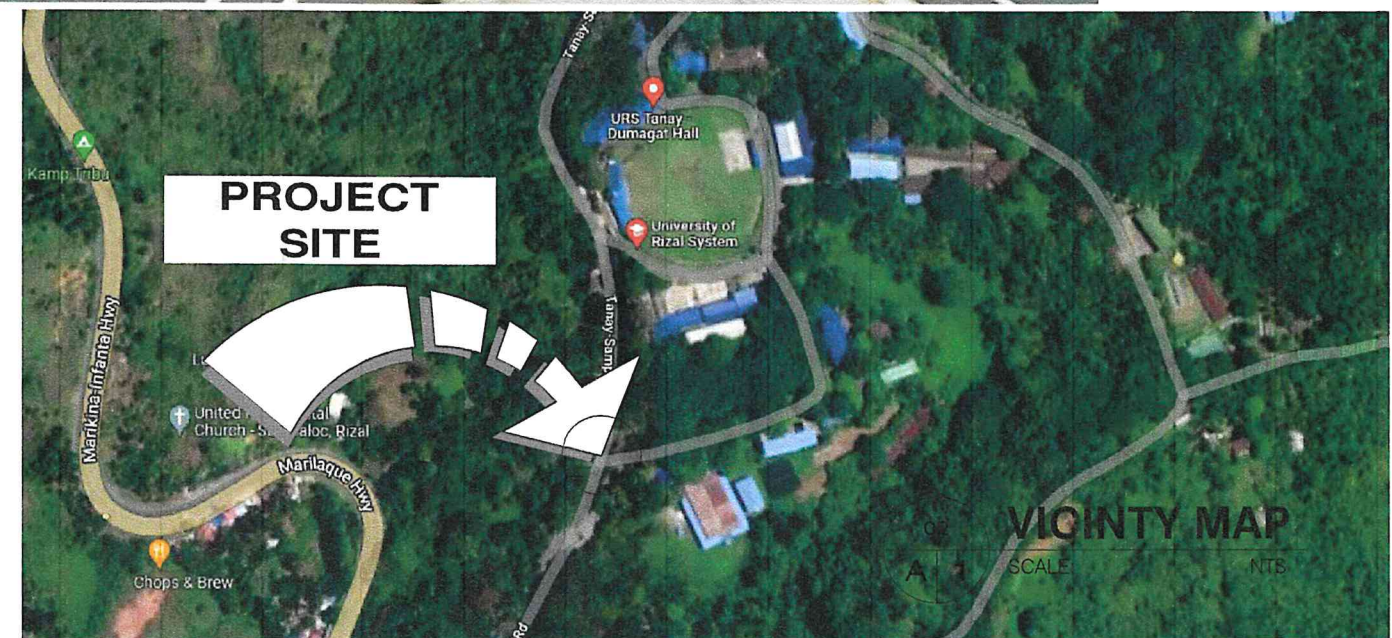


03
A 1
SCALE: NTS
VICINITY MAP

 UNIVERSITY OF RIZAL SYSTEM UNIVERSITY PHYSICAL FACILITIES DEVELOPMENT UNIT	PROJECT TITLE: CONSTRUCTION OF PERIMETER FENCE AND GATE AT UNIVERSITY OF RIZAL SYSTEM - TANAY CAMPUS TANAY CAMPUS	PREPARED AND DRAWN BY: UPFDU CHECKED BY: NEL JOSHUA P. DELA CRUZ, RCE ENGINEER, UPFDU	NOTED BY: STEVE S.J. MILLARE, REnP HEAD, UPFDU	SUBMITTED BY: NELSON S. GONZALES Ed. D. DIRECTOR, ADMINISTRATIVE SERVICES	RECOMMENDING APPROVAL: RENATO F. DE LEMON, Ph.D. VICE PRESIDENT FOR ADMINISTRATION AND FINANCE	APPROVED BY: NANCY T. PASCUAL, Ed. D., RGC PRESIDENT	SHEET NO.: A 1.0
--	---	---	--	---	--	--	--

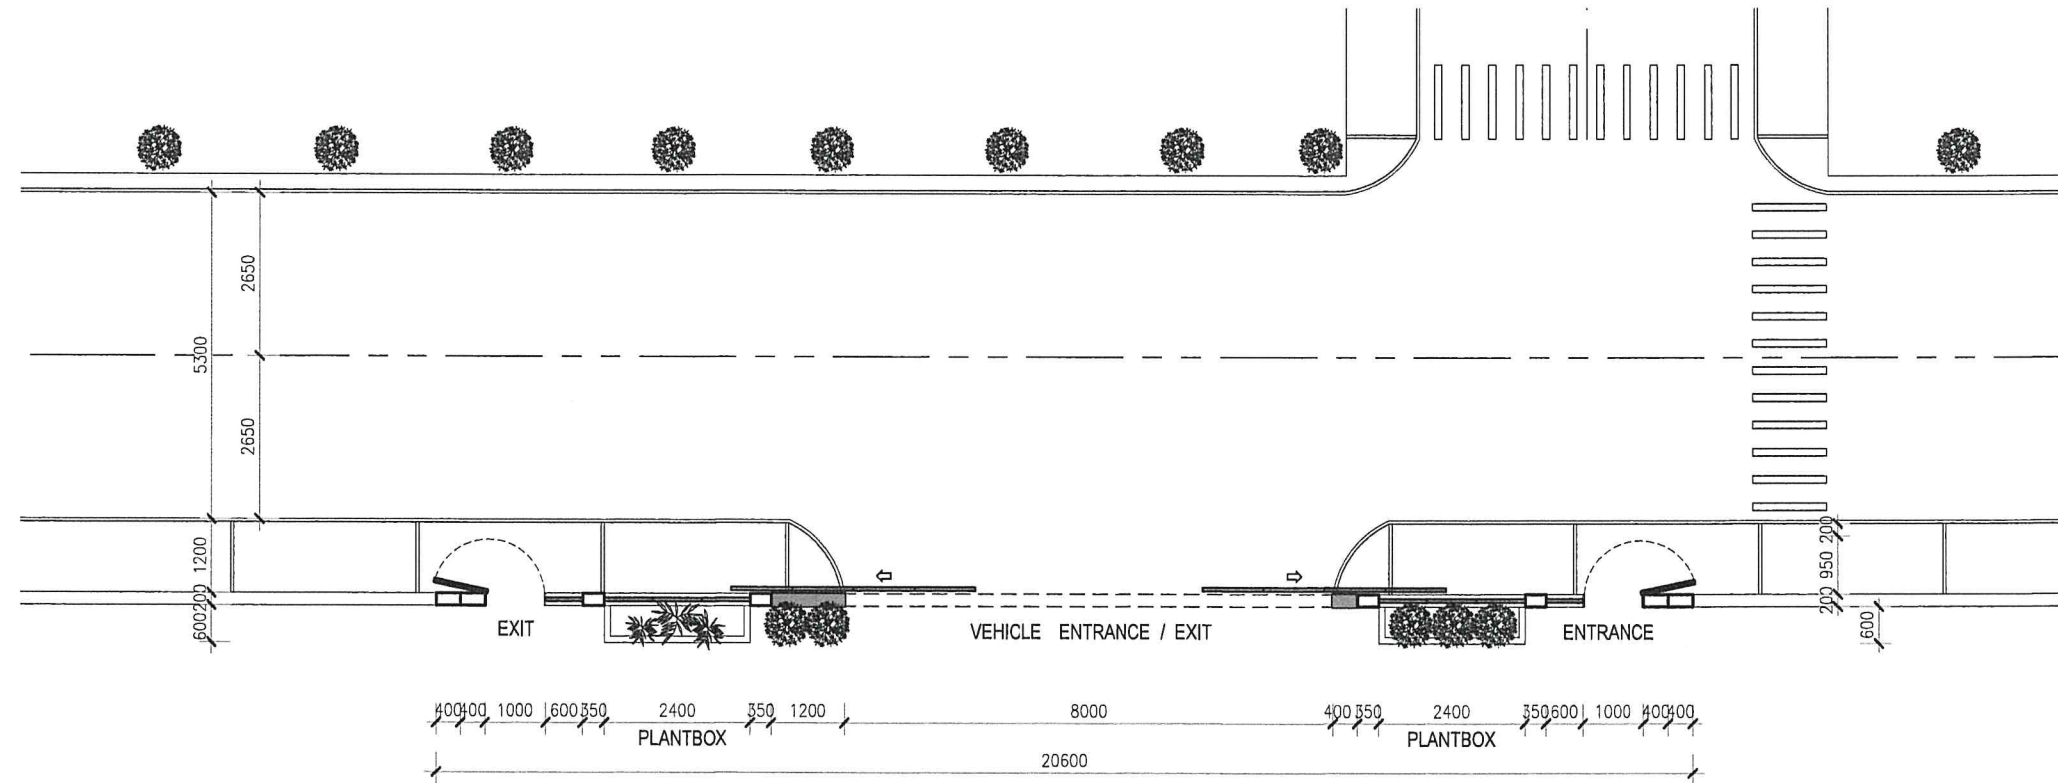


01
A 2
MAIN GATE DETAILED PLAN
SCALE: 1:100 MTS

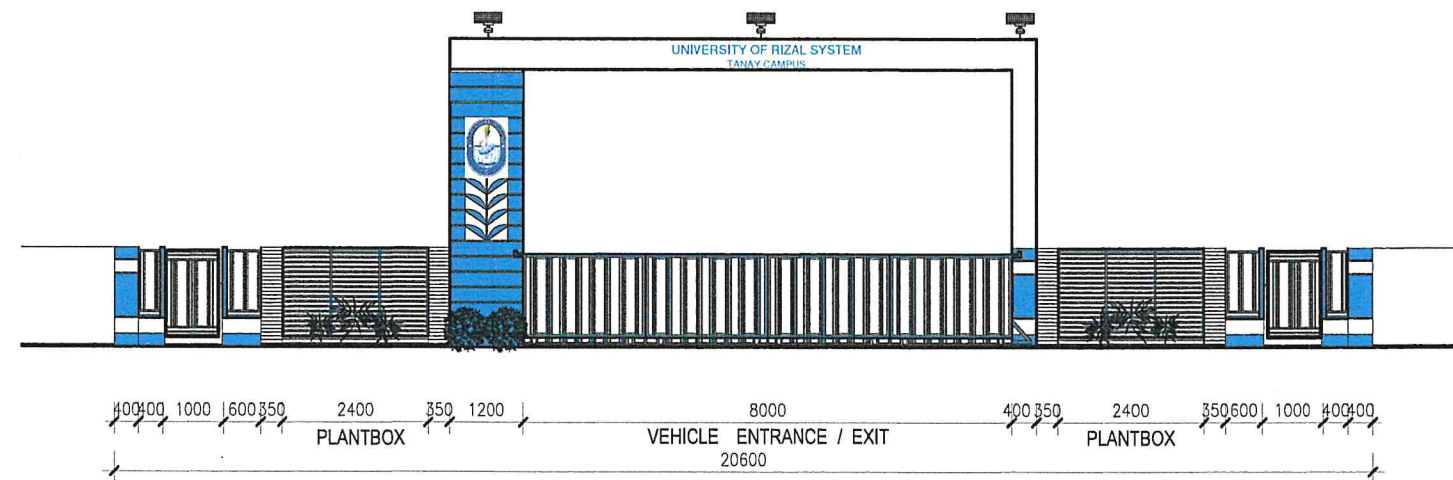
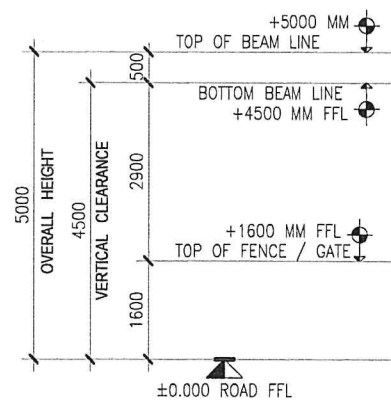



02
A 2
MAIN GATE DETAILED ELEVATION
SCALE: 1:100 MTS

 UNIVERSITY OF RIZAL SYSTEM UNIVERSITY PHYSICAL FACILITIES DEVELOPMENT UNIT	PROJECT TITLE: CONSTRUCTION OF PERIMETER FENCE AND GATE AT UNIVERSITY OF RIZAL SYSTEM - TANAY CAMPUS TANAY CAMPUS	PREPARED AND DRAWN BY: UPFDU CHECKED BY: NEL JOSHUA P. DELA CRUZ, RCE ENGINEER, UPFDU	NOTED BY: STEVE S. MILLARE, REnP HEAD, UPFDU	SUBMITTED BY: NELSON S. GONZALES Ed. D. DIRECTOR, ADMINISTRATIVE SERVICES	RECOMMENDING APPROVAL: RENATO F. DE LEMON, Ph.D. VICE PRESIDENT FOR ADMINISTRATION AND FINANCE	APPROVED BY: NANCY T. PASCUAL, Ed. D., RGC PRESIDENT	SHEET NO.: A 2.0
--	---	---	--	---	--	--	--

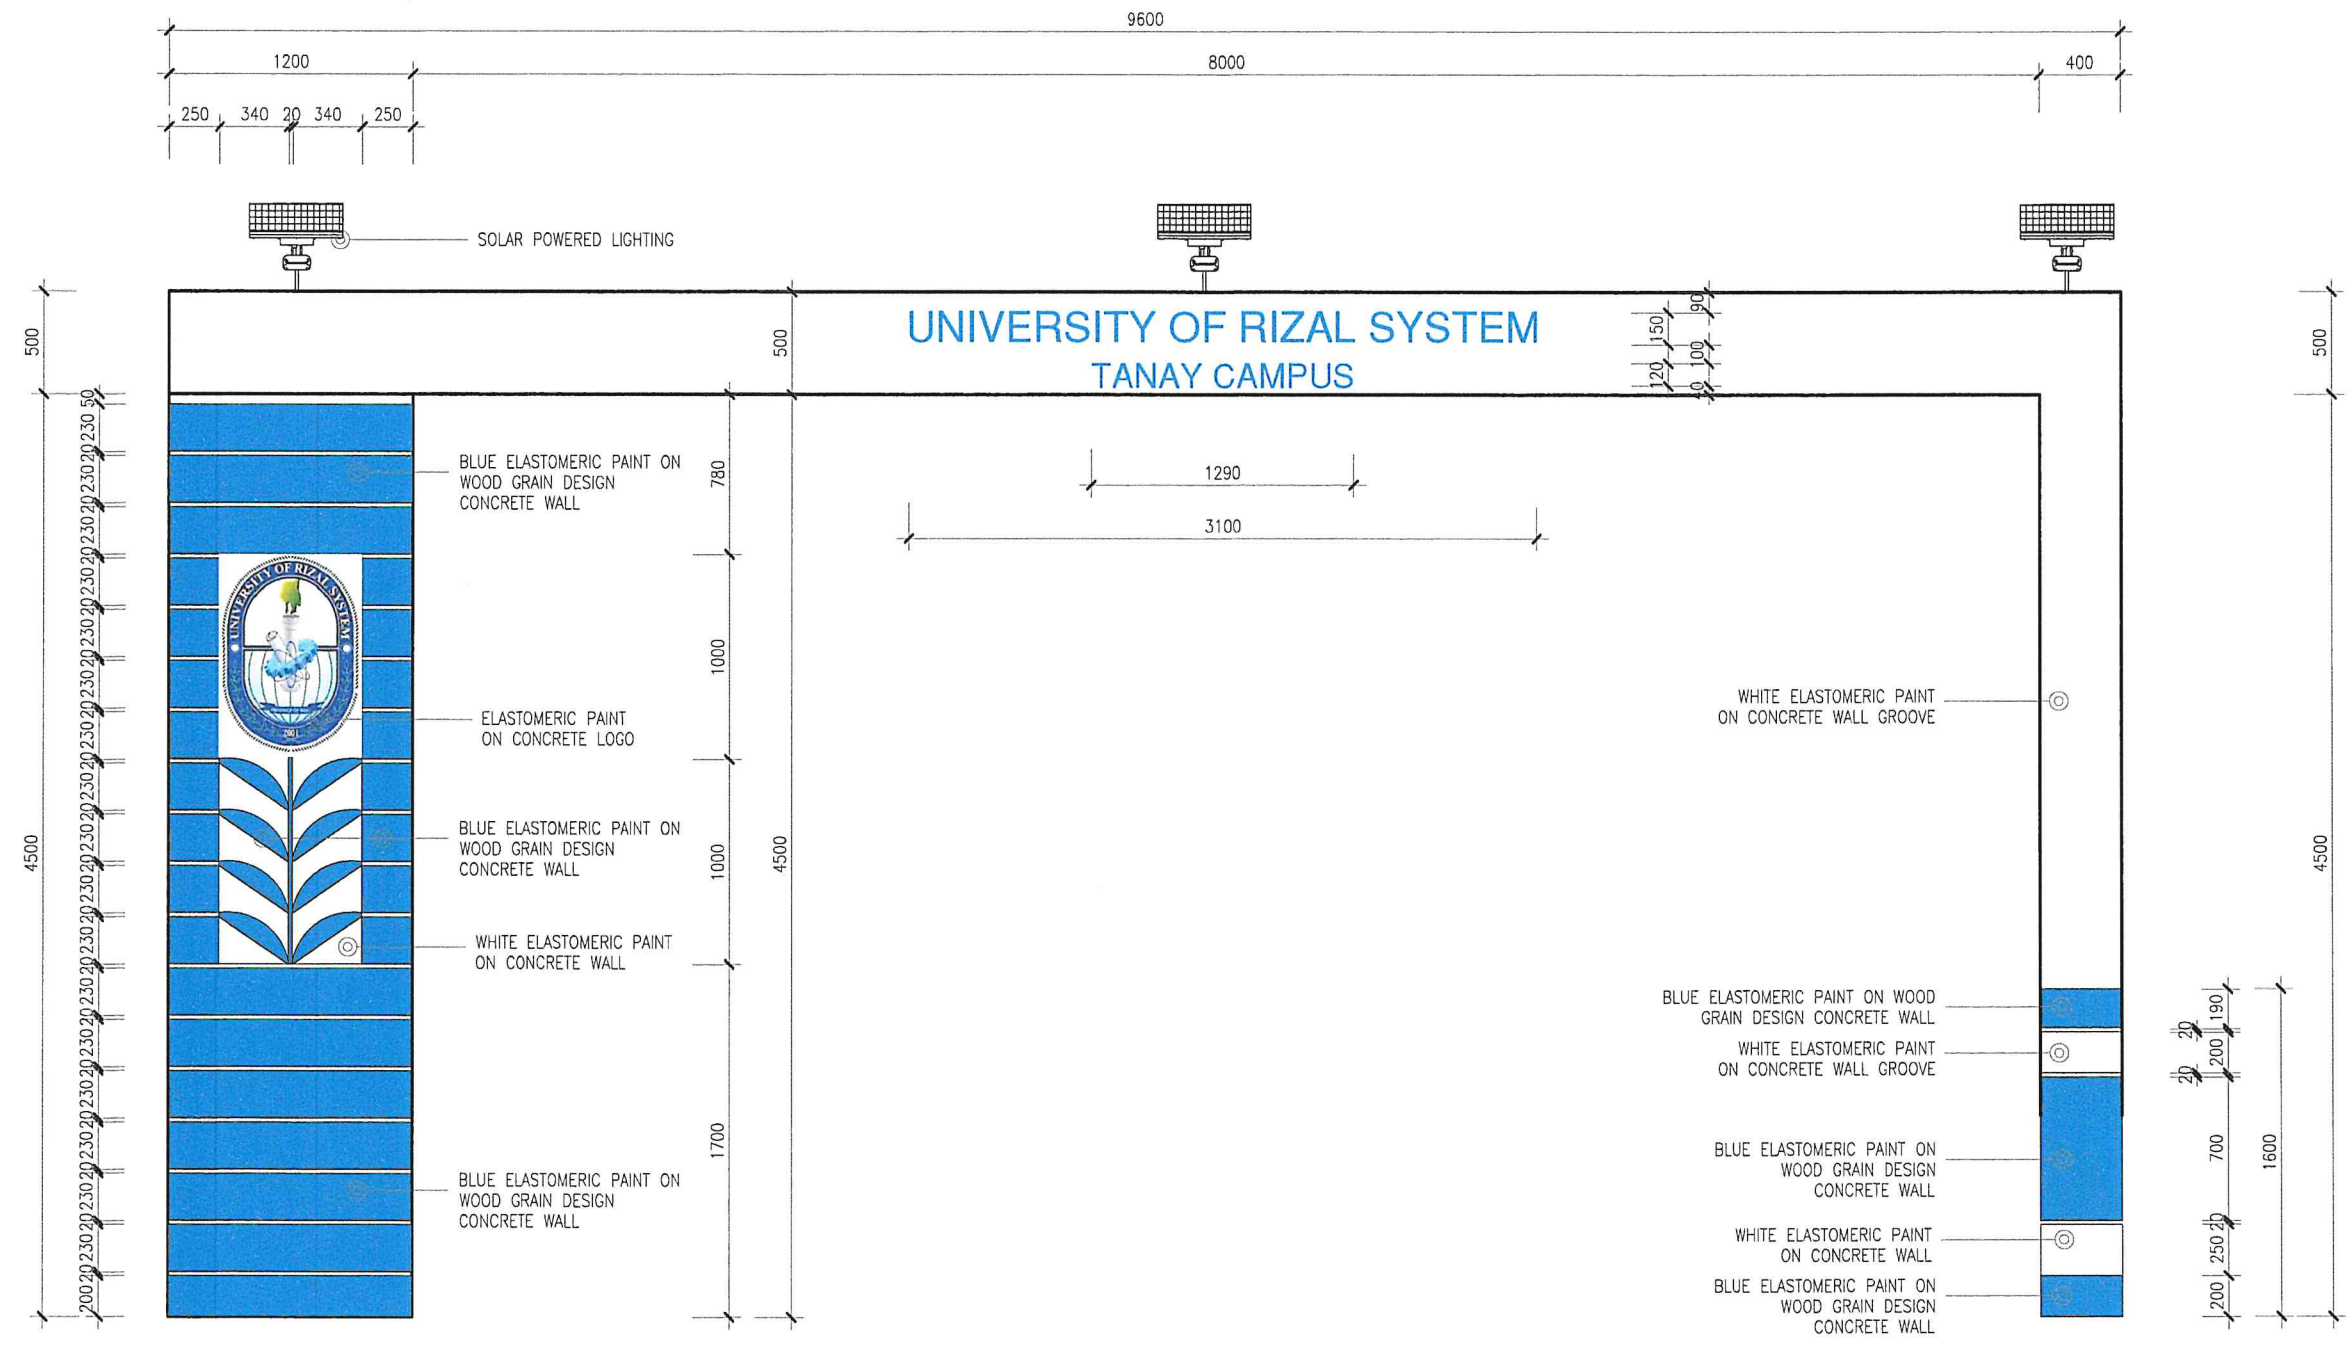


01
A 3
GATEWAY DETAILED ELEVATION
SCALE: 1:30 MTS

  
 UNIVERSITY OF RIZAL SYSTEM UNIVERSITY PHYSICAL FACILITIES DEVELOPMENT UNIT	PROJECT TITLE:	PREPARED AND DRAWN BY:	NOTED BY:	SUBMITTED BY:	RECOMMENDING APPROVAL:	APPROVED BY:	SHEET NO.:
	CONSTRUCTION OF PERIMETER FENCE AND GATE AT UNIVERSITY OF RIZAL SYSTEM - TANAY CAMPUS	UPFDU					A
	TANAY CAMPUS	CHECKED BY:  NEL JOSHUA P. DELA CRUZ, RCE ENGINEER, UPFDU	STEVE S. MILLARE, REnP HEAD, UPFDU	NELSON S. GONZALES Ed. D. DIRECTOR, ADMINISTRATIVE SERVICES	RENATO F. DE LEMON, Ph.D. VICE PRESIDENT FOR ADMINISTRATION AND FINANCE	NANCY T. PASCUAL, Ed. D., RGC PRESIDENT	3.0

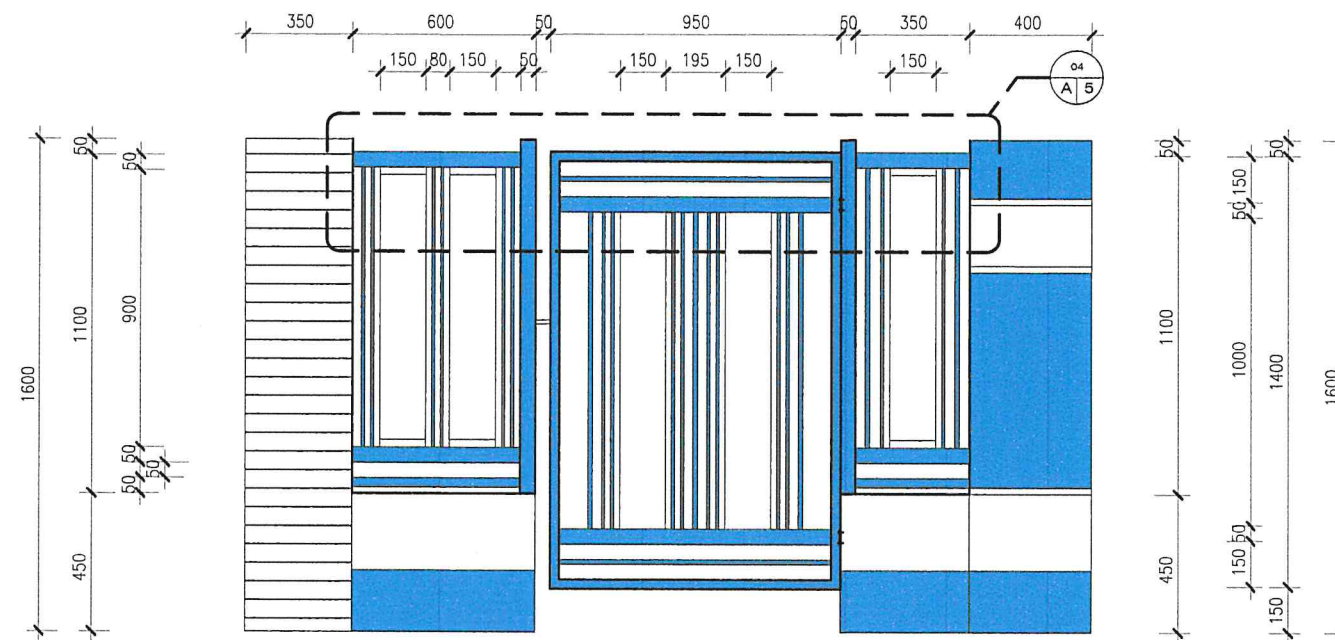


01
A/5
PEDESTRIAN GATE ENTRANCE DETAILED ELEVATION
SCALE: 1:20 MTS



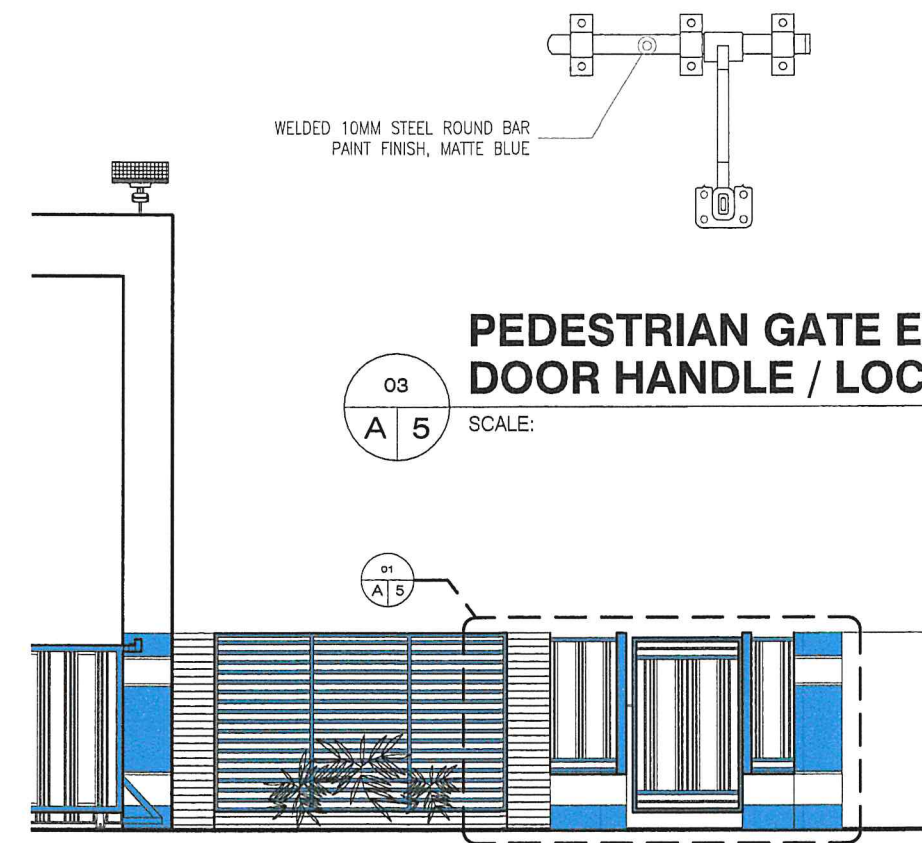


02
A/5
MAIN GATE FRONT ELEVATION
SCALE: 1:100 MTS



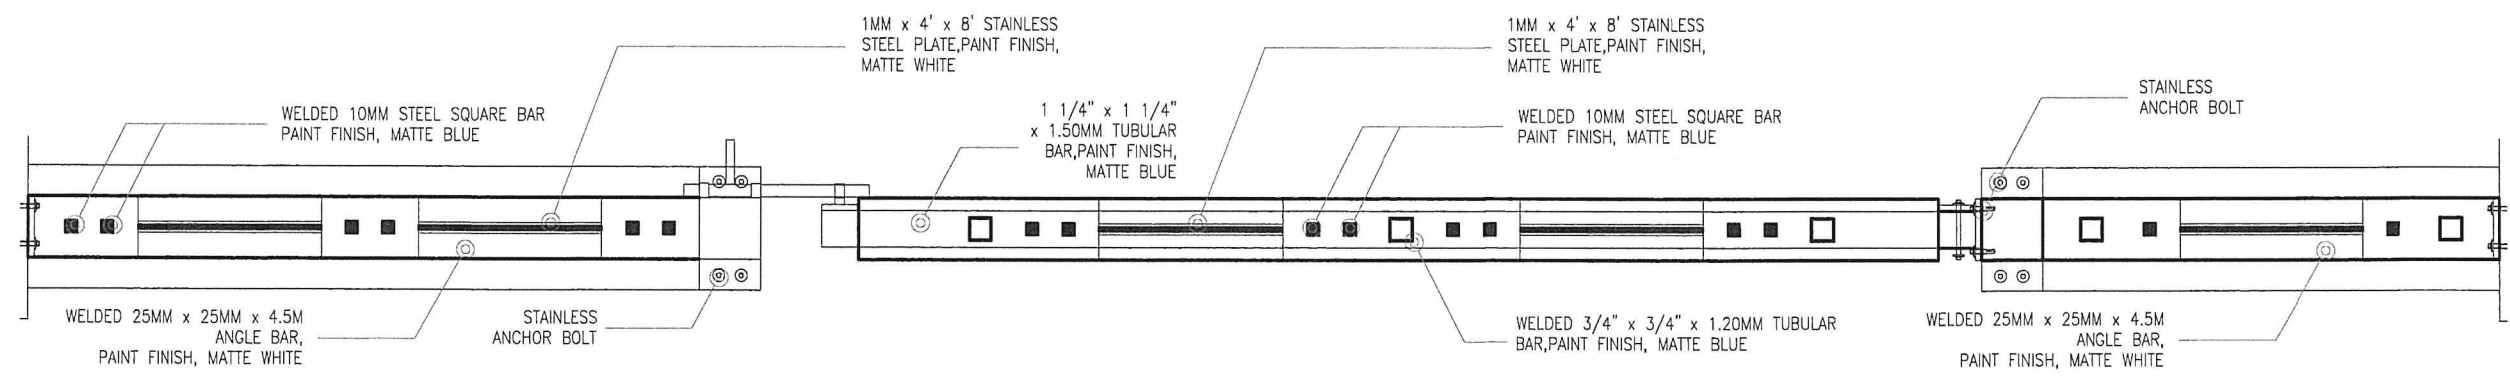


04
A/5
PEDESTRIAN GATE ENTRANCE CONNECTION DETAILS
SCALE: 1:20 MTS

 
 UNIVERSITY OF RIZAL SYSTEM UNIVERSITY PHYSICAL FACILITIES DEVELOPMENT UNIT	PROJECT TITLE: CONSTRUCTION OF PERIMETER FENCE AND GATE AT UNIVERSITY OF RIZAL SYSTEM - TANAY CAMPUS TANAY CAMPUS	PREPARED AND DRAWN BY: UPFDU CHECKED BY: NEL JOSHUA P. DELA CRUZ, RCE ENGINEER, UPFDU	NOTED BY:  STEVE S. MILLARE, REnP HEAD, UPFDU	SUBMITTED BY:  NELSON S. GONZALES Ed. D. DIRECTOR, ADMINISTRATIVE SERVICES	RECOMMENDING APPROVAL:  RENATO F. DE LEON, Ph.D. VICE PRESIDENT FOR ADMINISTRATION AND FINANCE	APPROVED BY:  NANCY T. PASCUAL Ed. D., RGC PRESIDENT	SHEET NO.: A 5.0
--	---	---	--	---	---	---	---

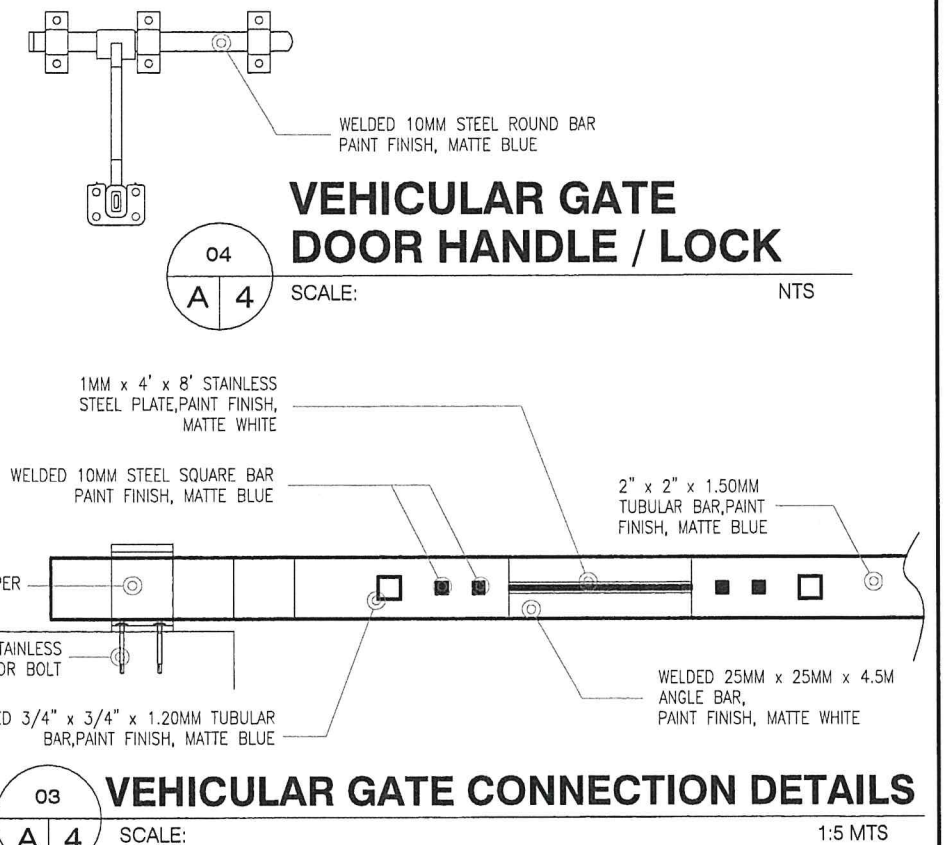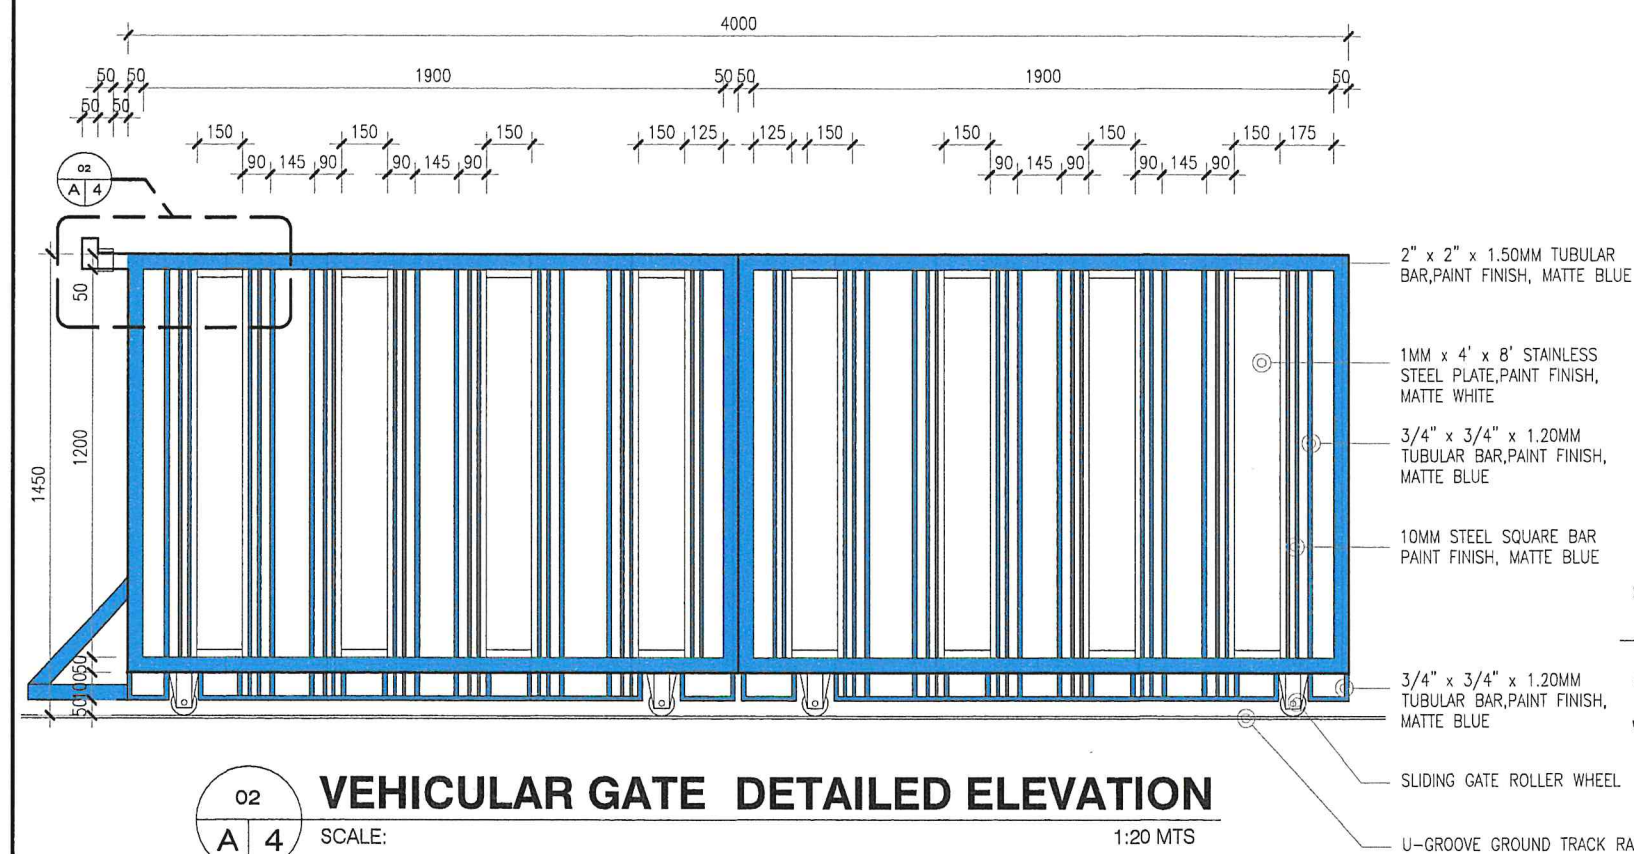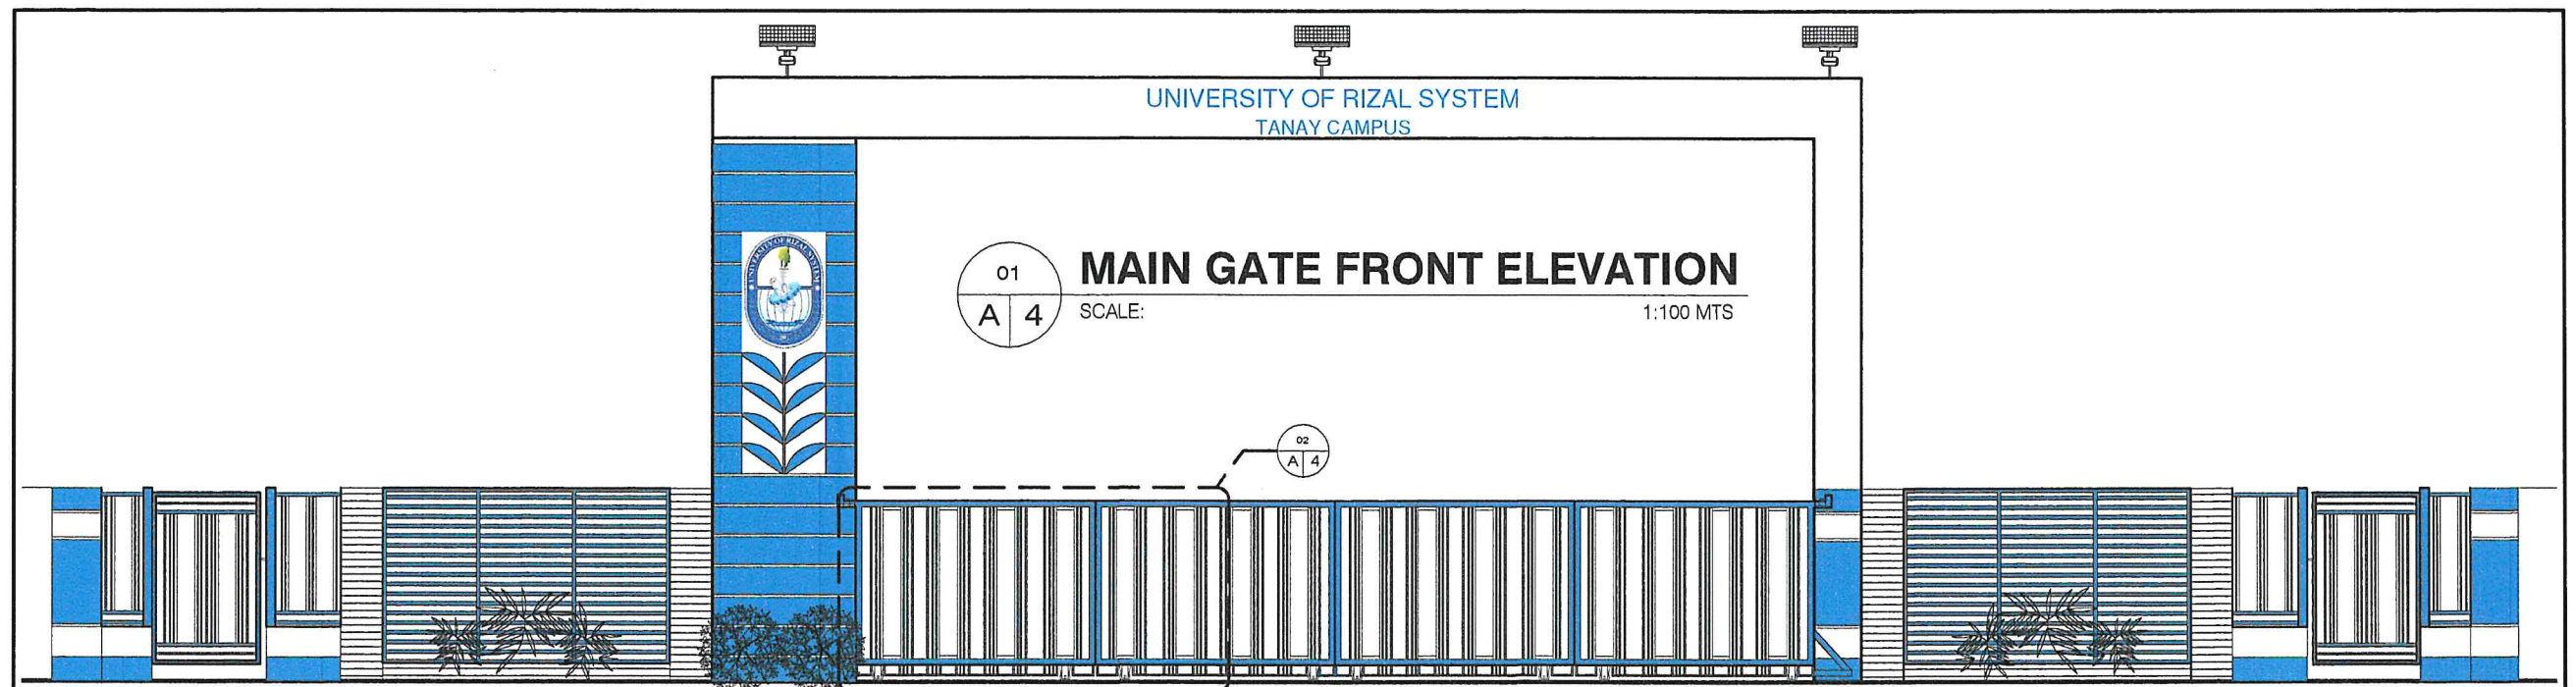


 UNIVERSITY OF RIZAL SYSTEM UNIVERSITY PHYSICAL FACILITIES DEVELOPMENT UNIT	PROJECT TITLE: CONSTRUCTION OF PERIMETER FENCE AND GATE AT UNIVERSITY OF RIZAL SYSTEM - TANAY CAMPUS TANAY CAMPUS	PREPARED AND DRAWN BY: UPFDU CHECKED BY: NEL JOSHUA P. DELA CRUZ, RCE ENGINEER, UPFDU	NOTED BY: STEVE S. MILLARE, RENP HEAD, UPFDU	SUBMITTED BY: NELSON S. GONZALES Ed. D. DIRECTOR, ADMINISTRATIVE SERVICES	RECOMMENDING APPROVAL: RENATO F. DE LEMON, Ph.D. VICE PRESIDENT FOR ADMINISTRATION AND FINANCE	APPROVED BY: NANCY T. PASCUAL, Ed. D., RGC PRESIDENT	SHEET NO.: A 4.0
---	---	---	--	---	--	--	--

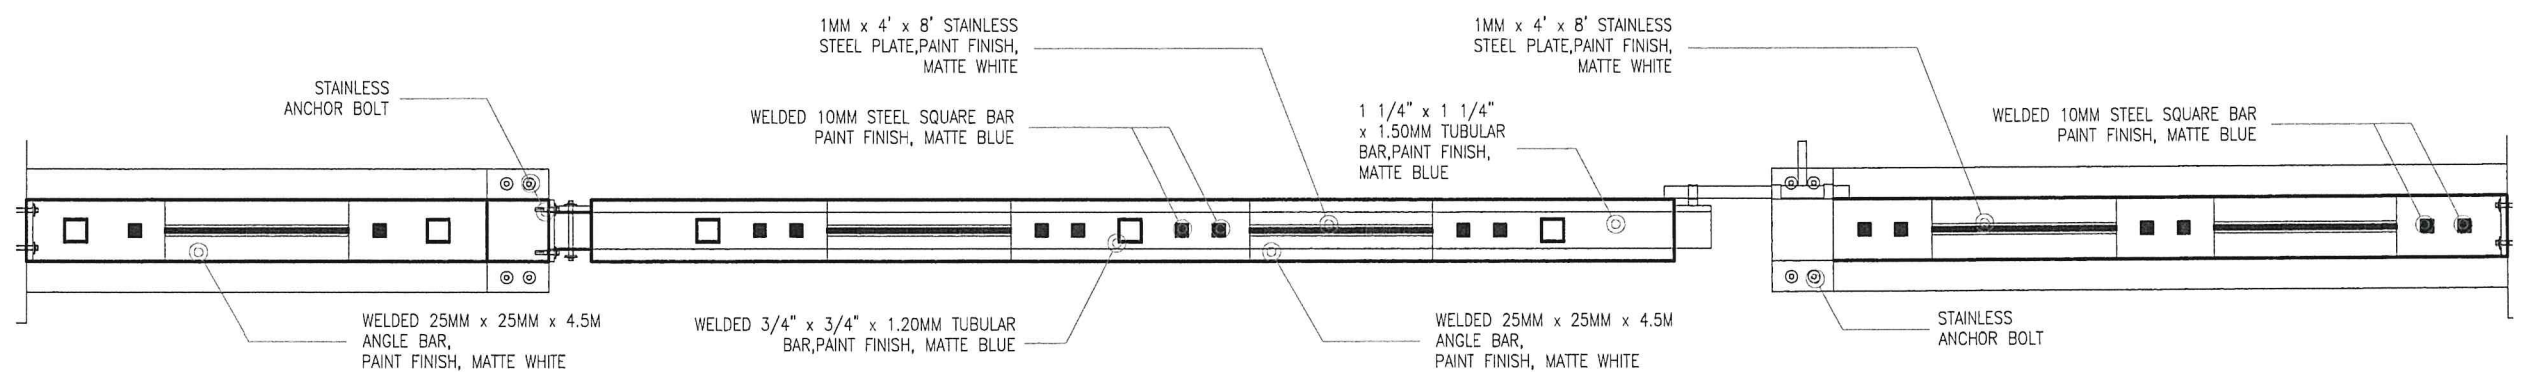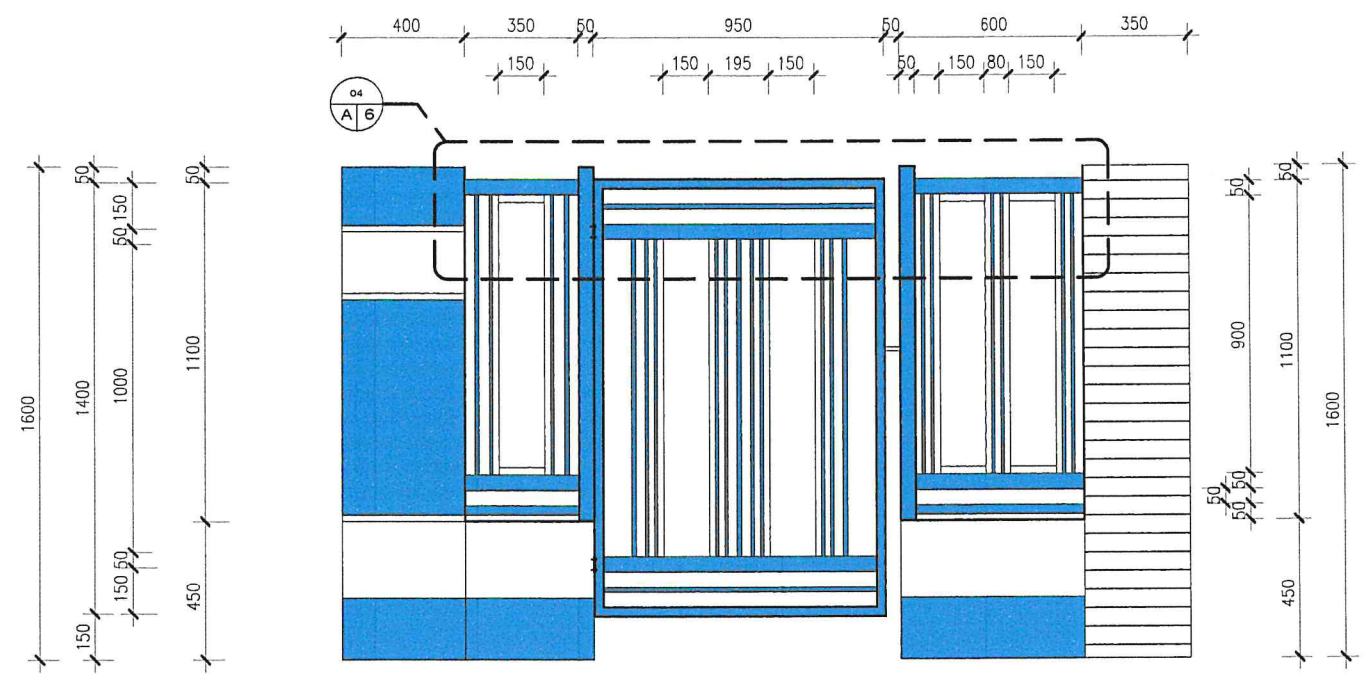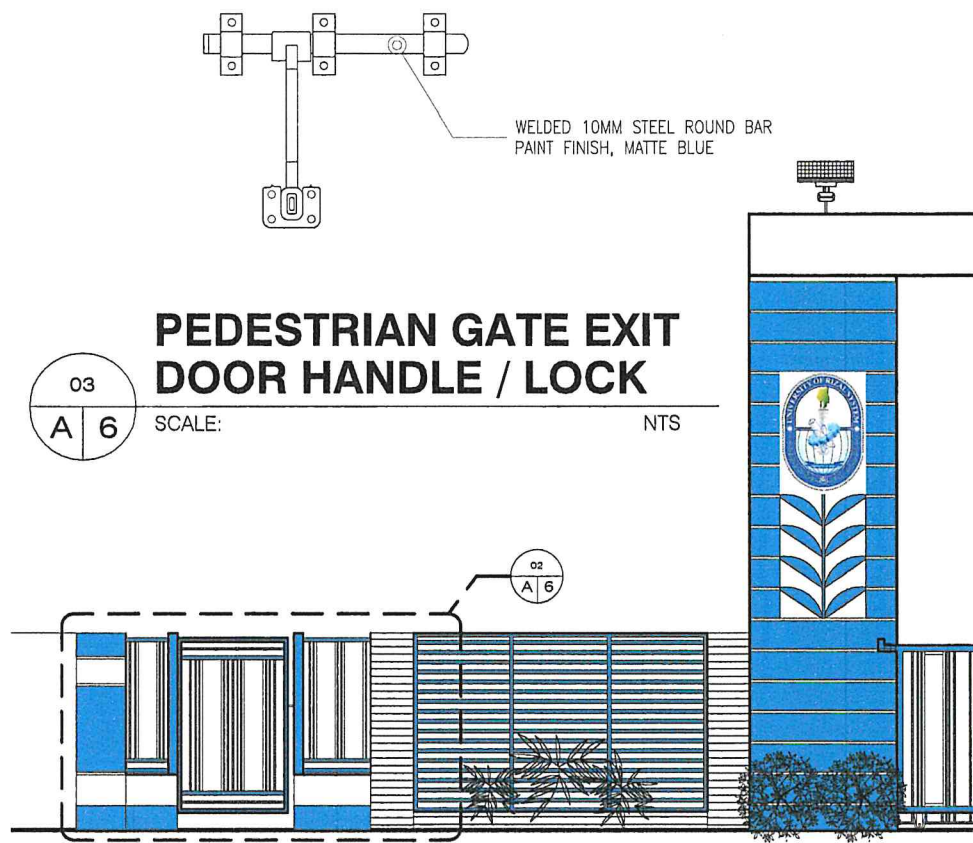

 UNIVERSITY OF RIZAL SYSTEM UNIVERSITY PHYSICAL FACILITIES DEVELOPMENT UNIT	PROJECT TITLE: CONSTRUCTION OF PERIMETER FENCE AND GATE AT UNIVERSITY OF RIZAL SYSTEM - TANAY CAMPUS TANAY CAMPUS	PREPARED AND DRAWN BY: UPFDU CHECKED BY: NEL JOSHUA P. DELA CRUZ, RCE ENGINEER, UPFDU	NOTED BY: STEVE S. J. MILLARE, REnP HEAD, UPFDU	SUBMITTED BY: NELSON S. GONZALES Ed. D. DIRECTOR, ADMINISTRATIVE SERVICES	RECOMMENDING APPROVAL: RENATO F. DE LEMON, Ph.D. VICE PRESIDENT FOR ADMINISTRATION AND FINANCE	APPROVED BY: NANCY T. PASCUAL, Ed. D., RGC PRESIDENT	SHEET NO.: A 6.0
--	---	---	---	---	--	--	--

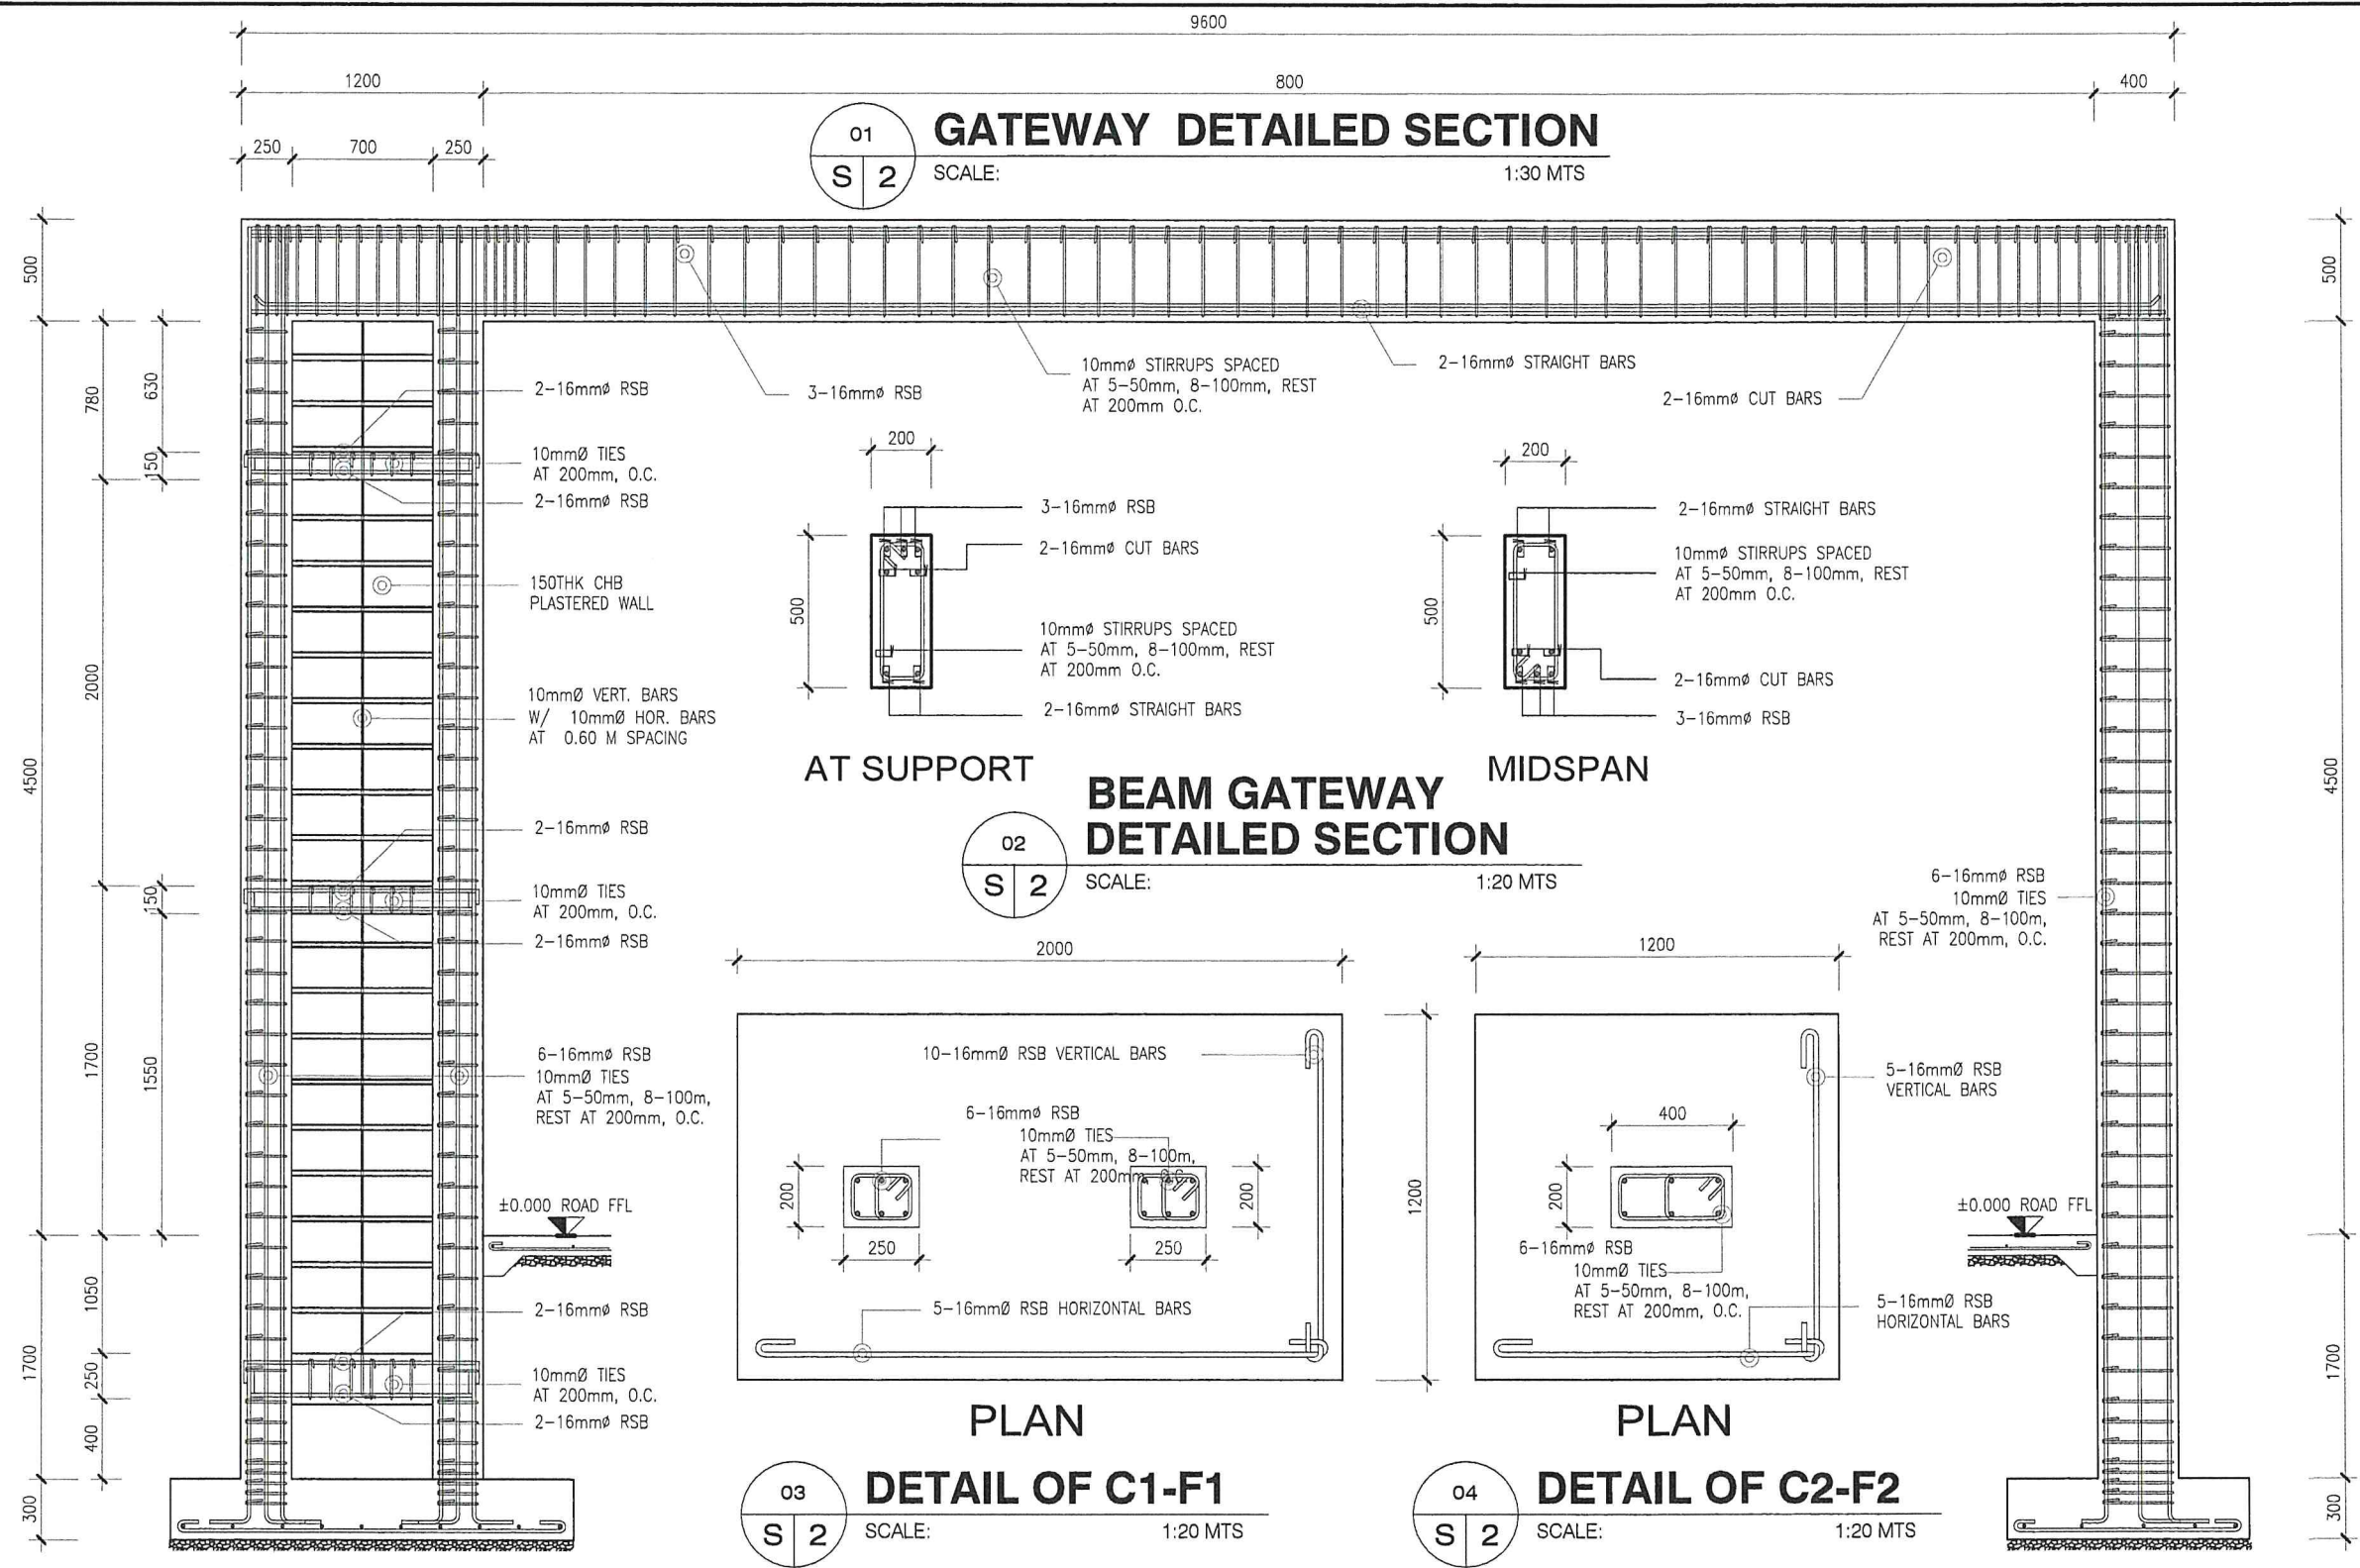

 UNIVERSITY OF RIZAL SYSTEM UNIVERSITY PHYSICAL FACILITIES DEVELOPMENT UNIT	PROJECT TITLE: CONSTRUCTION OF PERIMETER FENCE AND GATE AT UNIVERSITY OF RIZAL SYSTEM - TANAY CAMPUS TANAY CAMPUS	PREPARED AND DRAWN BY: UPFDU CHECKED BY: NEL JOSHUA P. DELA CRUZ, RCE ENGINEER, UPFDU	NOTED BY: STEVE S.J. MILLARE, REMP HEAD, UPFDU	SUBMITTED BY: NELSON S. GONZALES Ed. D. DIRECTOR ADMINISTRATIVE SERVICES	RECOMMENDING APPROVAL: RENATO F. DE LEMON, Ph.D. VICE PRESIDENT FOR ADMINISTRATION AND FINANCE	APPROVED BY: NANCY T. PASCUAL, Ed. D., RGC PRESIDENT	SHEET NO.: S 2.0
--	---	---	--	--	--	--	--

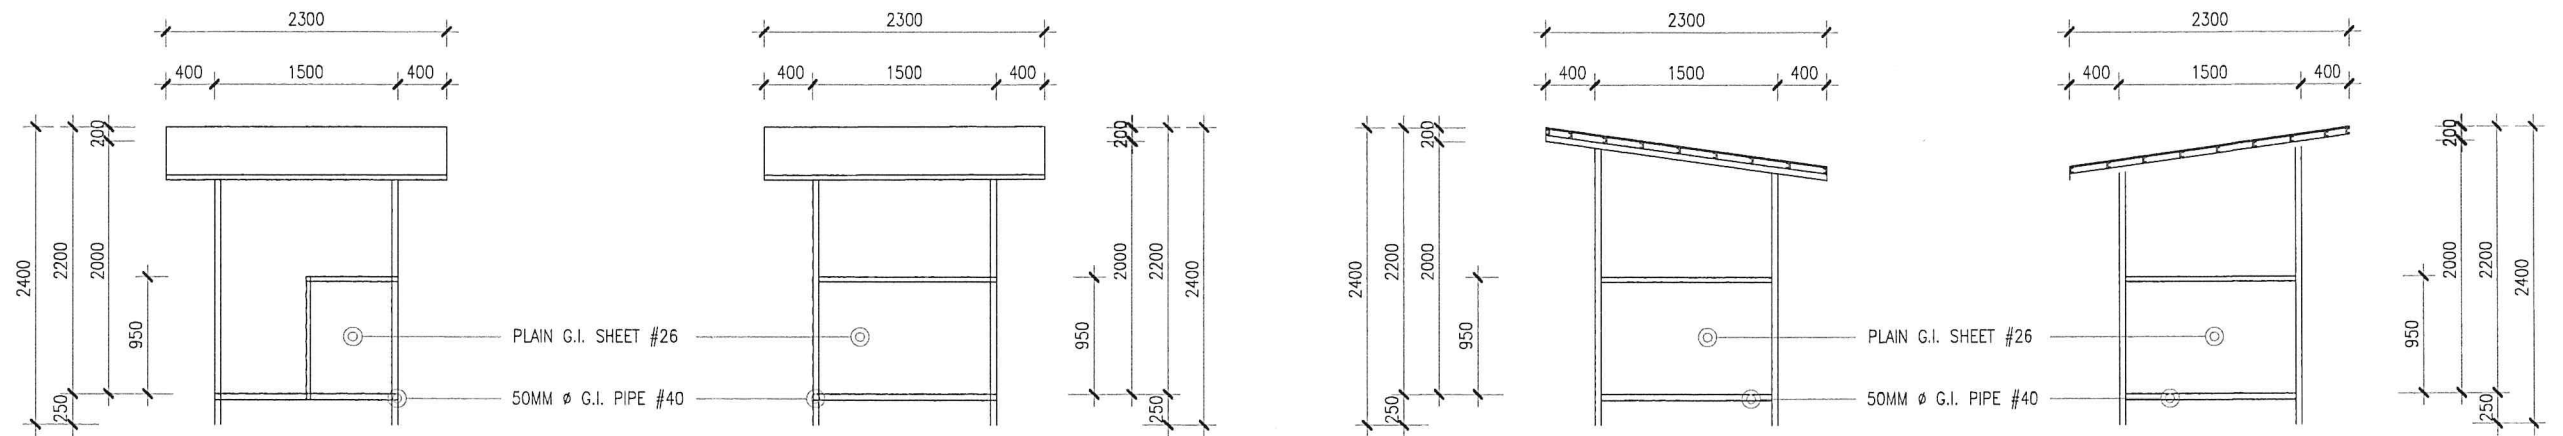


01
S 3
**GUARD POST
FRONT ELEVATION**
SCALE: 1:50 MTS


02
S 3
**GUARD POST
REAR ELEVATION**
SCALE: 1:50 MTS

03
S 3
**GUARD POST
RIGHT SIDE ELEVATION**
SCALE: 1:50 MTS


04
S 3
**GUARD POST
RIGHT LEFT ELEVATION**
SCALE: 1:50 MTS

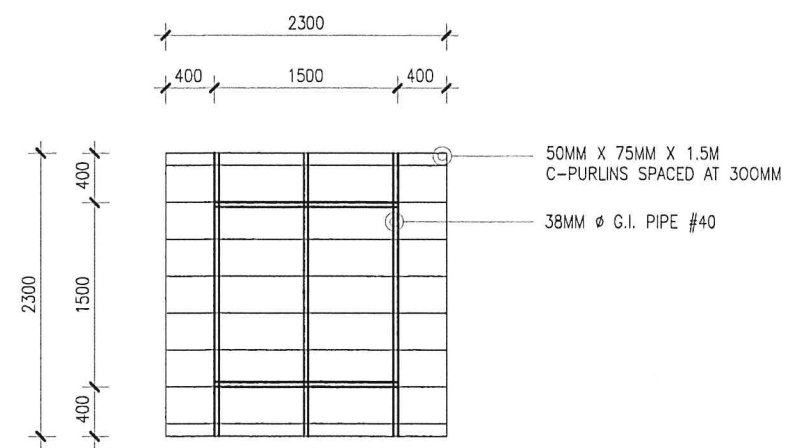

05
S 3
**GUARD POST
ROOF FRAMING PLAN**
SCALE: 1:50 MTS






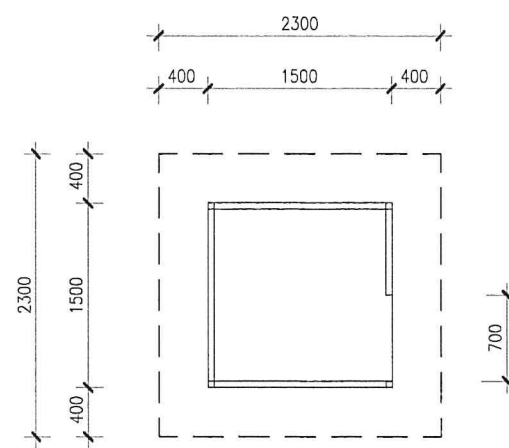


06
S 3
**GUARD POST
FLOOR PLAN**
SCALE: 1:50 MTS

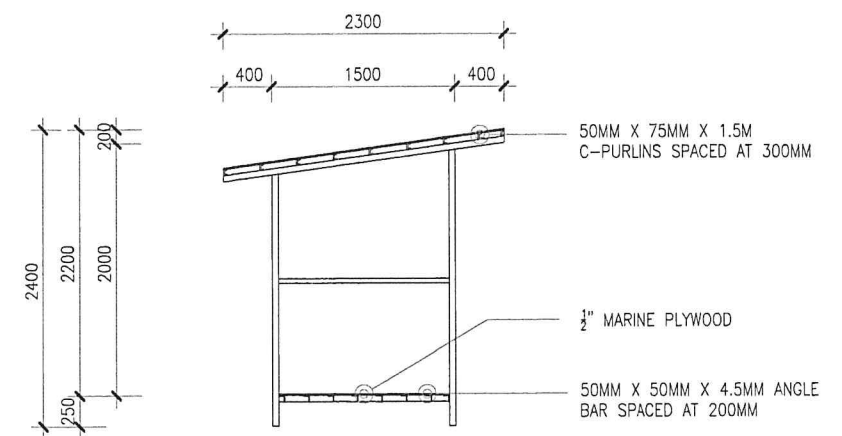

07
S 3
**GUARD POST
SECTION**
SCALE: 1:50 MTS

 UNIVERSITY OF RIZAL SYSTEM UNIVERSITY PHYSICAL FACILITIES DEVELOPMENT UNIT	PROJECT TITLE: CONSTRUCTION OF PERIMETER FENCE AND GATE AT UNIVERSITY OF RIZAL SYSTEM - TANAY CAMPUS TANAY CAMPUS	PREPARED AND DRAWN BY: UPFDU CHECKED BY: NEL JOSHUA P. DELA CRUZ, RCE ENGINEER/UPFDU	NOTED BY: STEVE S.J. MILLARE, REMP HEAD, UPFDU	SUBMITTED BY: NELSON S. GONZALES Ed. D. DIRECTOR ADMINISTRATIVE SERVICES	RECOMMENDING APPROVAL: RENATO F. DE LEMON, Ph.D. VICE PRESIDENT FOR ADMINISTRATION AND FINANCE	APPROVED BY: NANCY T. PASCUAL, Ed. D., RGC PRESIDENT	SHEET NO.: S 3.0
--	---	--	--	--	--	--	---

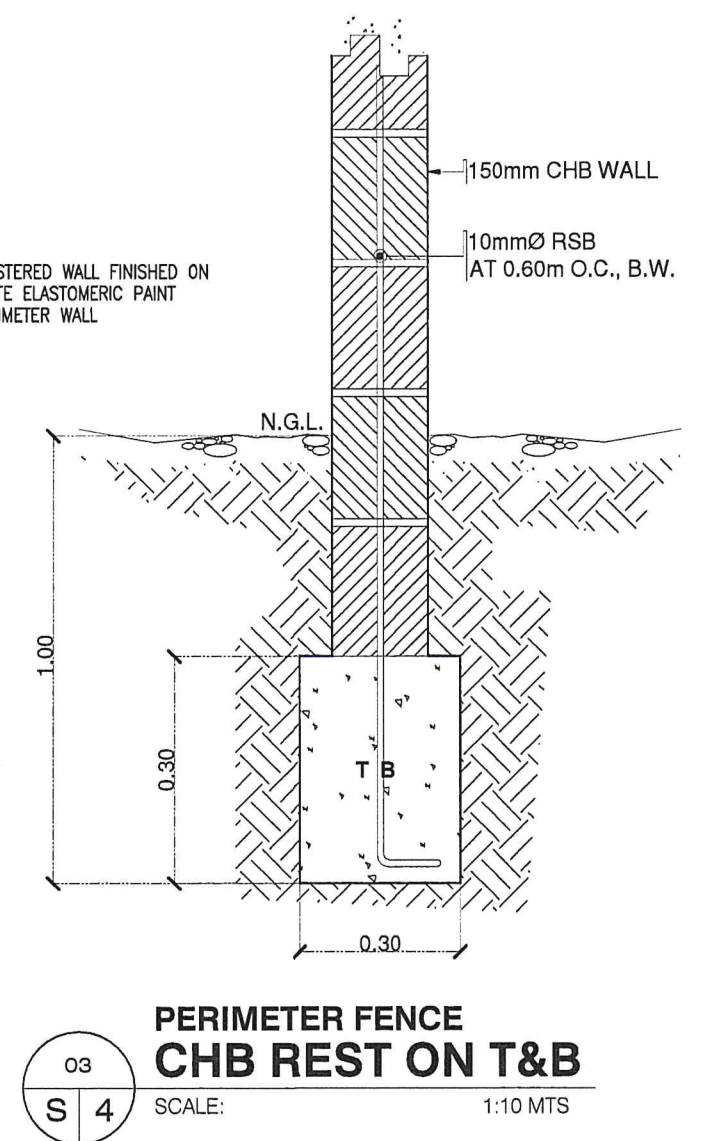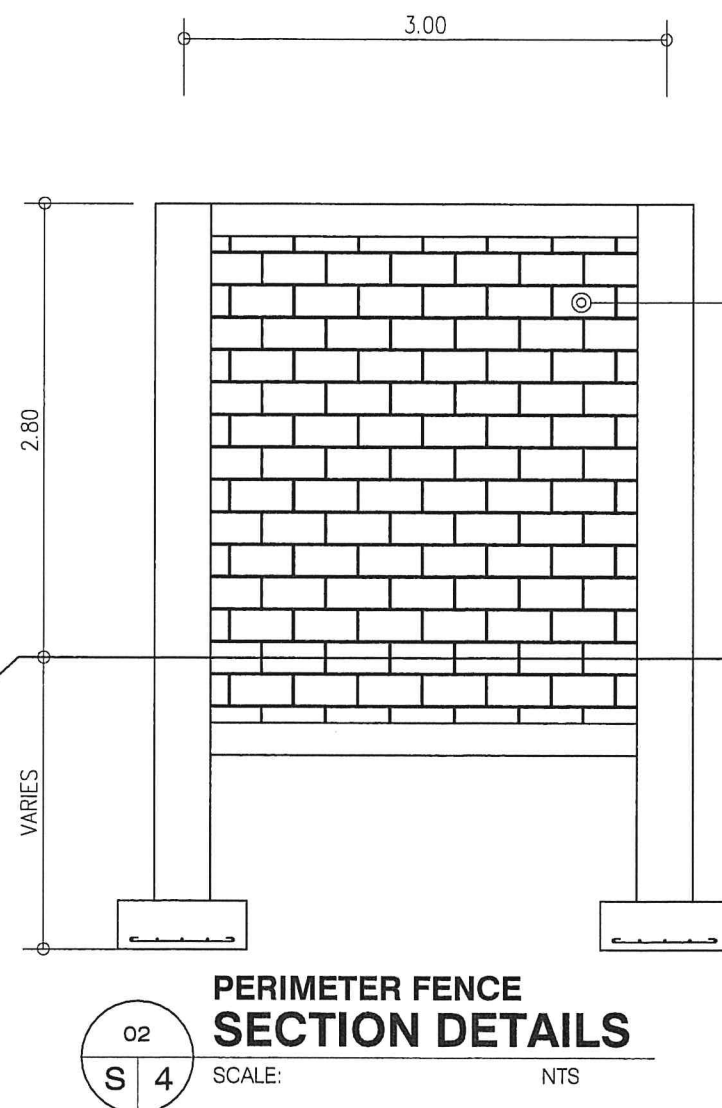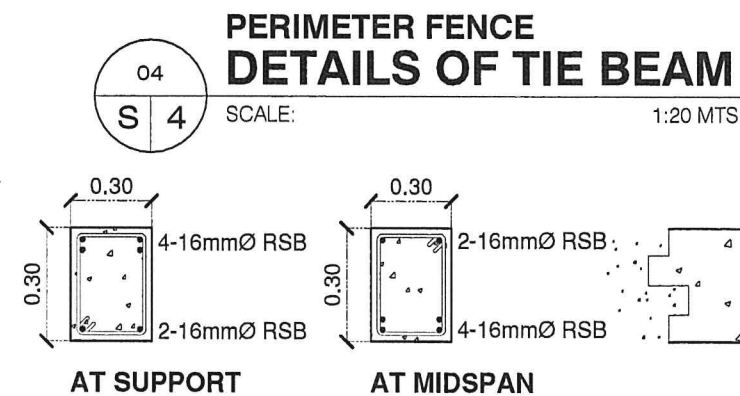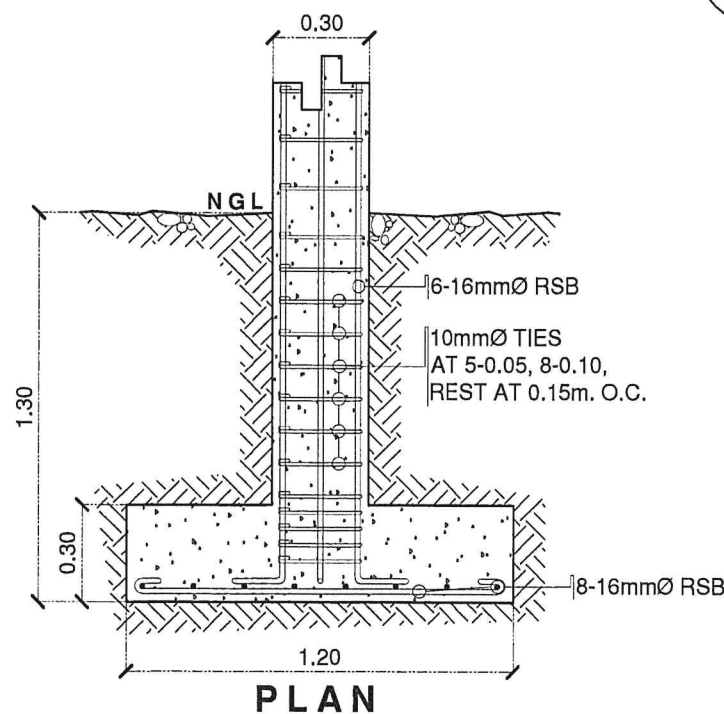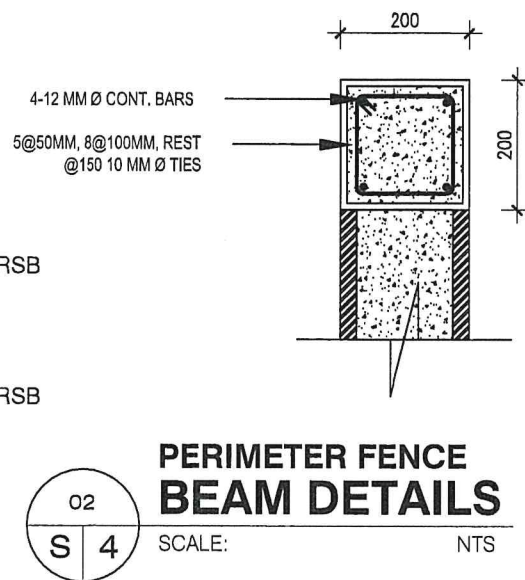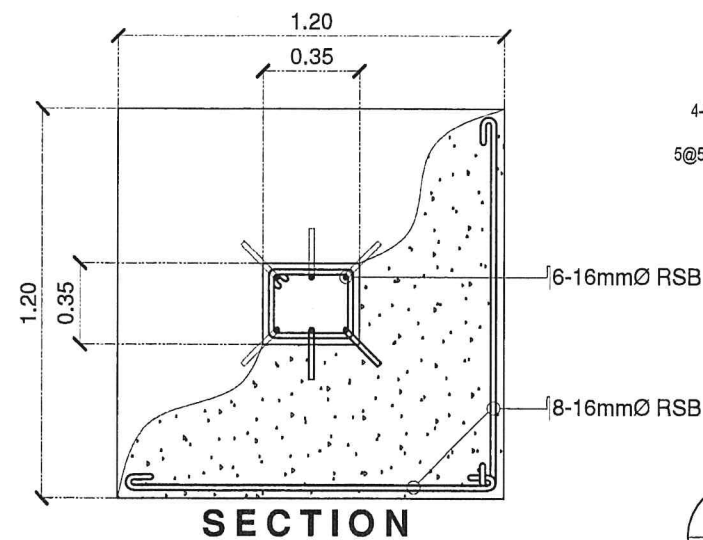

 UNIVERSITY OF RIZAL SYSTEM UNIVERSITY PHYSICAL FACILITIES DEVELOPMENT UNIT	PROJECT TITLE: CONSTRUCTION OF PERIMETER FENCE AND GATE AT UNIVERSITY OF RIZAL SYSTEM - TANAY CAMPUS TANAY CAMPUS	PREPARED AND DRAWN BY: UPFDU CHECKED BY: NEL JOSHUA P. DELA CRUZ, RCE ENGINEER, UPFDU	NOTED BY: STEVE S.J. MILLARE, REnP HEAD, UPFDU	SUBMITTED BY: NELSON S. GONZALES Ed. D. DIRECTOR, ADMINISTRATIVE SERVICES	RECOMMENDING APPROVAL: RENATO F. DE LEMON, Ph.D. VICE PRESIDENT FOR ADMINISTRATION AND FINANCE	APPROVED BY: NANCY T. PASCUAL, Ed. D., RGC PRESIDENT	SHEET NO.: S 4.0
--	---	---	--	---	--	--	--