



BIDS AND AWARDS COMMITTEE

SUPPLEMENTAL BID BULLETIN NO. 1

for the project

**Design and Build of University Health and Wellness Center
URS-23-01-011**

December 29, 2022


This Supplemental Bid Bulletin No. 1 is issued to modify or amend items in the Bid Documents. This shall form an integral part of the Bid Documents.


1. 10.4 The key personnel must meet the required minimum years of experience set below:

Key Personnel	General Experience/Relevant Experience	Revision
Surveyor	Will be responsible for organizing and directing all survey works necessary for the detailed engineering requirements of the project. Must be also responsible in establishing survey control for the actual construction of building projects.	Will be responsible for organizing and directing all survey works necessary for the detailed engineering requirements of the project. Must be also responsible in establishing survey control for the actual construction of building projects. With at least three (3) years of relevant experience

2. Updated plan (please see attached plan)

For guidance and information of all concerned.

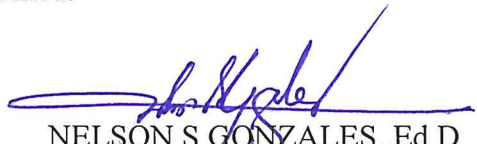
NELSON S GONZALES, Ed D
Chairperson, Bids & Awards Committee

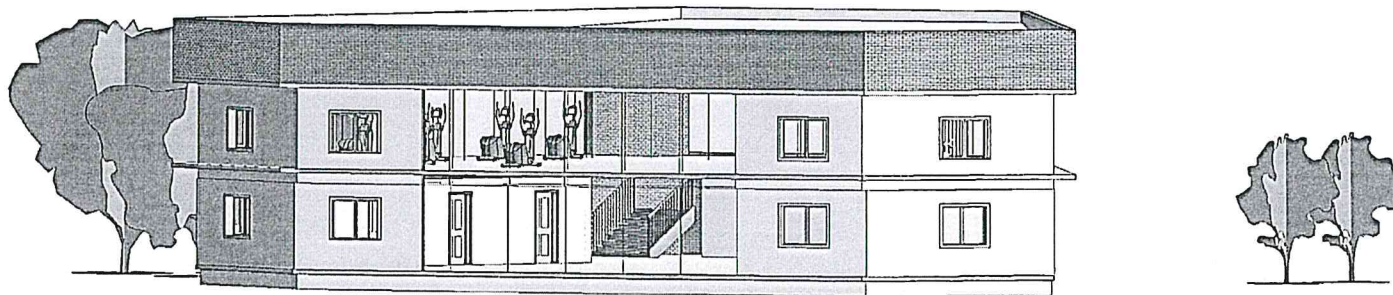


01
A01

CONSTRUCTION OF UNIVERSITY HEALTH AND WELLNESS CENTER AT UNIVERSITY OF RIZAL SYSTEM

PERSPECTIVE

SCALE

NTS

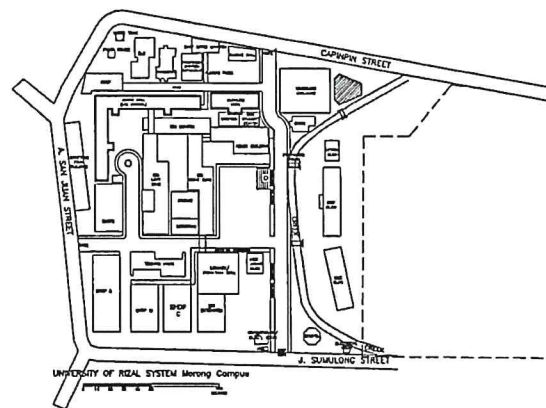

02
A01

CONSTRUCTION OF UNIVERSITY HEALTH AND WELLNESS CENTER AT UNIVERSITY OF RIZAL SYSTEM

SITE DEVELOPMENT PLAN

SCALE

NTS



UNIVERSITY OF RIZAL SYSTEM
UNIVERSITY PHYSICAL FACILITIES DEVELOPMENT UNIT

PROJECT TITLE:

**CONSTRUCTION OF
UNIVERSITY HEALTH AND
WELLNESS CENTER AT
UNIVERSITY OF RIZAL
SYSTEM - MORONG CAMPUS**
MORONG CAMPUS

PREPARED AND DRAWN BY:

UPFDU

CHECKED BY:

NEL JOSHUA P. DELA CRUZ, RCE
ENGINEER, UPFDU

NOTED BY:

STEVE S.J. MILLARE, REpP
HEAD, UPFDU

SUBMITTED BY:

NELSON S. GONZALES, Ed. D.
DIRECTOR, ADMINISTRATIVE SERVICES

RECOMMENDING APPROVAL:


RENATO F. DE LEMON, Ph.D.
VICE PRESIDENT FOR
ADMINISTRATION AND FINANCE

APPROVED BY:

NANCY T. PASCUAL, Ed. D., RGC
PRESCHOOL

SHEET NO.:

**A
1.0**

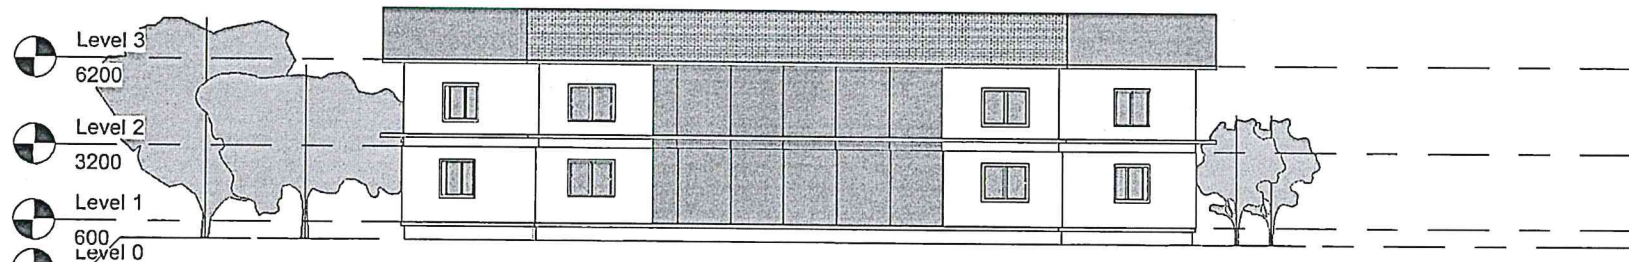


1 ⁰ Front Elevation
1 : 175




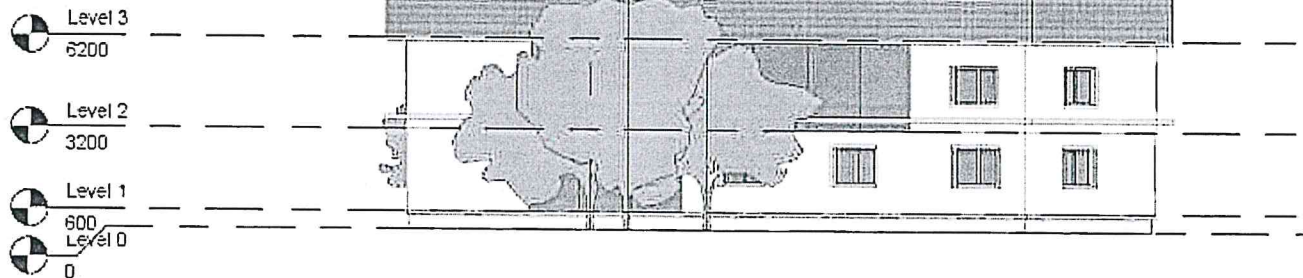
UNIVERSITY OF RIZAL SYSTEM
UNIVERSITY PHYSICAL FACILITIES DEVELOPMENT UNIT

PROJECT TITLE: CONSTRUCTION OF UNIVERSITY HEALTH AND WELLNESS CENTER AT UNIVERSITY OF RIZAL SYSTEM - MORONG CAMPUS MORONG CAMPUS	PREPARED AND DRAWN BY: UPFDU CHECKED BY: NEL JOSHUA P. DELA CRUZ, RCE ENGINEER, UPFDU	NOTED BY: STEVE S.J. MILLARE, RE ^{NP} HEAD, UPFDU	SUBMITTED BY: NELSON S. GONZALES, Ed. D. DIRECTOR, ADMINISTRATIVE SERVICES	RECOMMENDING APPROVAL: RENATO F. DE LEMON, Ph.D. VICE PRESIDENT FOR ADMINISTRATION AND FINANCE	APPROVED BY: NANCY T. PASCUAL, Ed. D., RGC PRESIDENT	SHEET NO.: A 2.0
---	---	--	--	---	--	--------------------------------

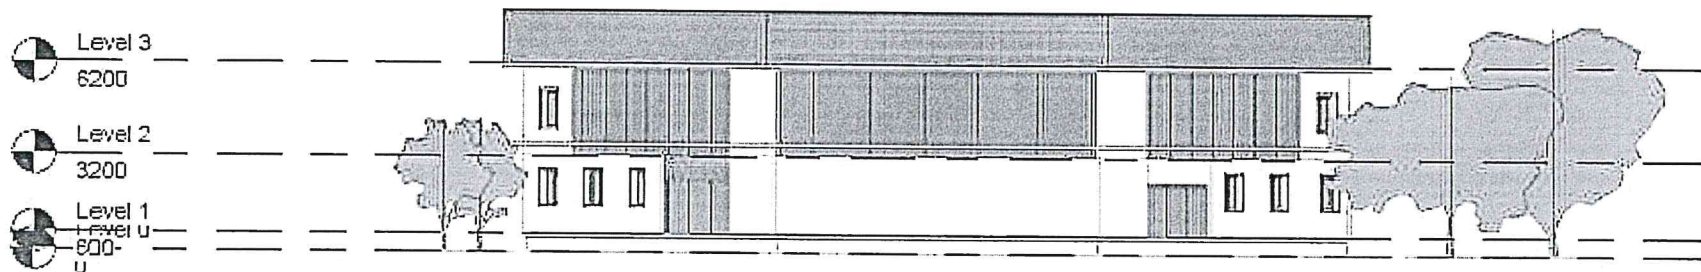

1 Rear Elevation
1:175

 UNIVERSITY OF RIZAL SYSTEM UNIVERSITY PHYSICAL FACILITIES DEVELOPMENT UNIT	PROJECT TITLE:	PREPARED AND DRAWN BY:	NOTED BY:	SUBMITTED BY:	RECOMMENDING APPROVAL:	APPROVED BY:	SHEET NO.:	
	CONSTRUCTION OF UNIVERSITY HEALTH AND WELLNESS CENTER AT UNIVERSITY OF RIZAL SYSTEM - MORONG CAMPUS <small>MORONG CAMPUS</small>	UPFDU						A 3.0
		CHECKED BY:	STEVE S.J. MILLARE, RE&P <small>HEAD, UPFDU</small>	NELSON S. GONZALES, Ed. D. <small>DIRECTOR, ADMINISTRATIVE SERVICES</small>	RENATO F. DE LEMON, Ph.D. <small>VICE PRESIDENT FOR ADMINISTRATION AND FINANCE</small>	NANCY T. PASCUAL, Ed. D., RGC <small>PRESIDENT</small>		
	NEL JOSHUA P. DELA CRUZ, RCE <small>ENGINEER, UPFDU</small>							



1 Right Elevation
1:150



UNIVERSITY OF RIZAL SYSTEM
UNIVERSITY PHYSICAL FACILITIES DEVELOPMENT UNIT


PROJECT TITLE: CONSTRUCTION OF UNIVERSITY HEALTH AND WELLNESS CENTER AT UNIVERSITY OF RIZAL SYSTEM - MORONG CAMPUS <small>MORONG CAMPUS</small>	PREPARED AND DRAWN BY: UPFDU CHECKED BY: <u>NEL JOSHUA P. DELA CRUZ, RCE</u> <small>ENGINEER, UPFDU</small>	NOTED BY: <u>STEVE S. J. MILLARE, RErP</u> <small>HEAD, UPFDU</small>	SUBMITTED BY: <u>NELSON S. GONZALES, Ed. D.</u> <small>DIRECTOR, ADMINISTRATIVE SERVICES</small>	RECOMMENDING APPROVAL: <u>RENATO F. DE LEMON, Ph.D.</u> <small>VICE PRESIDENT FOR ADMINISTRATION AND FINANCE</small>	APPROVED BY: <u>NANCY T. PASCUAL, Ed. D., RGC</u> <small>PRESIDENT</small>	SHEET NO.: <div style="text-align: center; border: 1px solid black; padding: 5px;"> A 4.0 </div>
--	---	---	--	--	--	--

Level 3
6200

Level 2
3200

Level 1
600

Level 0
0

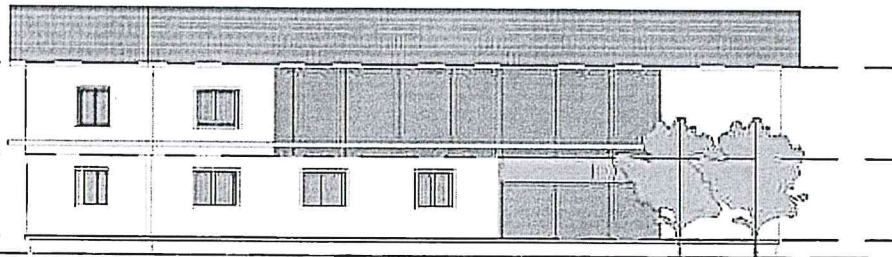

1 Left Elevation
1:150



UNIVERSITY OF RIZAL SYSTEM
UNIVERSITY PHYSICAL FACILITIES DEVELOPMENT UNIT

PROJECT TITLE:
**CONSTRUCTION OF
UNIVERSITY HEALTH AND
WELLNESS CENTER AT
UNIVERSITY OF RIZAL
SYSTEM - MORONG CAMPUS**
MORONG CAMPUS

PREPARED AND DRAWN BY:
UPFDU
CHECKED BY:
NEL JOSHUA P. DELA CRUZ, RCE
ENGINEER, UPFDU


NOTED BY:
STEVE S.J. MILLARE, RENP
LEAD, UPFDU

SUBMITTED BY:
NELSON S. GONZALES, Ed. D.
DIRECTOR, ADMINISTRATIVE SERVICES

RECOMMENDING APPROVAL:
RENATO F. DE LEMON, Ph.D.
VICE PRESIDENT FOR
ADMINISTRATION AND FINANCE


APPROVED BY:
NANCY T. PASCUAL, Ed. D., RGC
PRESIDENT


SHEET NO.:
A
5.0

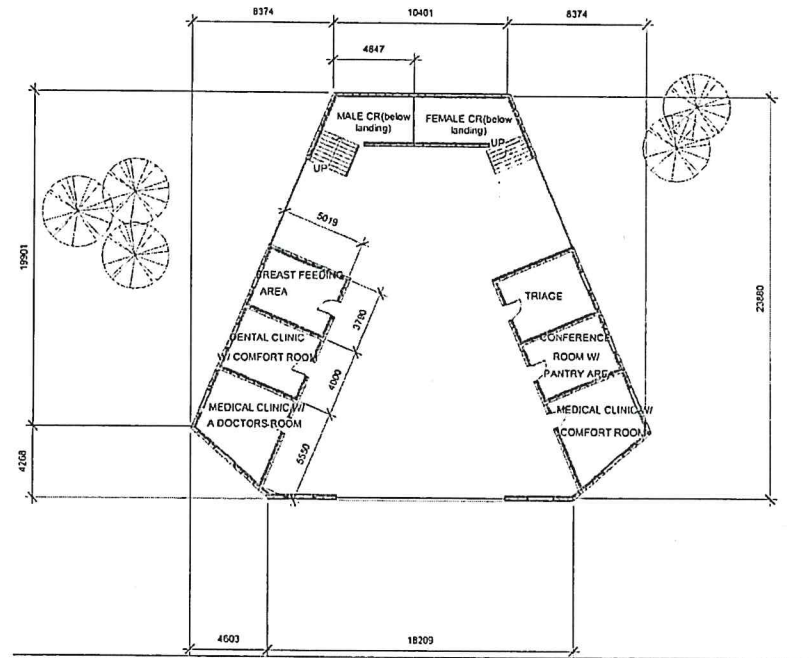

01
A07

CONSTRUCTION OF UNIVERSITY HEALTH AND WELLNESS CENTER AT UNIVERSITY OF RIZAL SYSTEM
GROUND FLOOR PLAN
 SCALE _____ NTS

 UNIVERSITY OF RIZAL SYSTEM UNIVERSITY PHYSICAL FACILITIES DEVELOPMENT UNIT	PROJECT TITLE:	PREPARED AND DRAWN BY:	NOTED BY:	SUBMITTED BY:	RECOMMENDING APPROVAL:	APPROVED BY:	SHEET NO.:
	CONSTRUCTION OF UNIVERSITY HEALTH AND WELLNESS CENTER AT UNIVERSITY OF RIZAL SYSTEM - MORONG CAMPUS <small>MORONG CAMPUS</small>	UPFDU					<div style="text-align: center; font-size: 2em; font-weight: bold;">A 6.0</div>
		CHECKED BY:	STEVE S.J. MILLARE, RE ^{NP} <small>HEAD, UPFDU</small>	NELSON S. GONZALES, Ed. D. <small>DIRECTOR, ADMINISTRATIVE SERVICES</small>	RENATO F. DE LEMON, Ph.D. <small>VICE PRESIDENT FOR ADMINISTRATION AND FINANCE</small>	NANCY T. PASCUAL, Ed. D., RGC <small>PRESIDENT</small>	
	NEL JOSHUA P. DELA CRUZ, RCE <small>ENGINEER, UPFDU</small>						

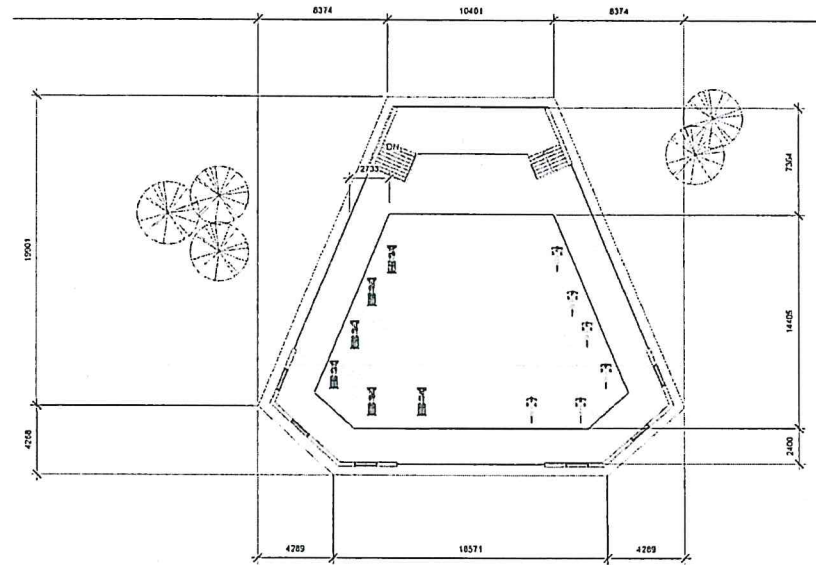

01
A08

CONSTRUCTION OF UNIVERSITY HEALTH AND WELLNESS CENTER AT UNIVERSITY OF RIZAL SYSTEM
SECOND FLOOR PLAN
 SCALE NTS



UNIVERSITY OF RIZAL SYSTEM
 UNIVERSITY PHYSICAL FACILITIES DEVELOPMENT UNIT

PROJECT TITLE:
**CONSTRUCTION OF
 UNIVERSITY HEALTH AND
 WELLNESS CENTER AT
 UNIVERSITY OF RIZAL
 SYSTEM - MORONG CAMPUS**
 MORONG CAMPUS

PREPARED AND DRAWN BY:
 UPFDU
 CHECKED BY:
NEL JOSHUA P. DELA CRUZ, RCE
 ENGINEER, UPFDU


NOTED BY:
STEVE S.J. MILLARE, REmp
 HEAD, UPFDU

SUBMITTED BY:
NELSON S. GONZALES, Ed. D.
 DIRECTOR, ADMINISTRATIVE SERVICES

RECOMMENDING APPROVAL:
RENATO F. DE LEMON, Ph.D.
 VICE PRESIDENT FOR
 ADMINISTRATION AND FINANCE

APPROVED BY:
NANCY T. PASCUAL, Ed. D., RGC
 PRESIDENT

SHEET NO.:
**A
 7.0**

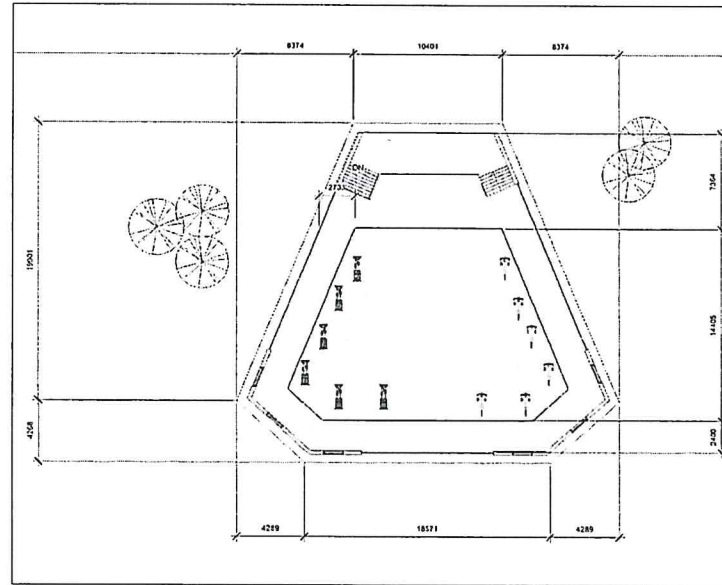

01
 CONSTRUCTION OF UNIVERSITY HEALTH AND WELLNESS CENTER AT UNIVERSITY OF RIZAL SYSTEM
SECOND FLOOR PLAN
 A08 SCALE _____ NTS

<p>UNIVERSITY OF RIZAL SYSTEM UNIVERSITY PHYSICAL FACILITIES DEVELOPMENT UNIT</p>	PROJECT TITLE:	PREPARED AND DRAWN BY:	NOTED BY:	SUBMITTED BY:	RECOMMENDING APPROVAL:	APPROVED BY:	SHEET NO.:
	CONSTRUCTION OF UNIVERSITY HEALTH AND WELLNESS CENTER AT UNIVERSITY OF RIZAL SYSTEM - MORONG CAMPUS <small>MORONG CAMPUS</small>	UPFDU <hr/> CHECKED BY: <hr/> NEL JOSHUA P. DELA CRUZ, RCE <small>ENGINEER, UPFDU</small>	STEVE S.J. MILLARE, REhP <small>HEAD, UPFDU</small>	NELSON S. GONZALES, Ed. D. <small>DIRECTOR, ADMINISTRATIVE SERVICES</small>	RENATO F. DE LEMON, Ph.D. <small>VICE PRESIDENT FOR ADMINISTRATION AND FINANCE</small>	NANCY T. PASCUAL, Ed. D., RGC <small>PRESIDENT</small>	A 8.0
							APPROVED BY: _____