





C-S
1 3
PERSPECTIVE
SCALE NTS.

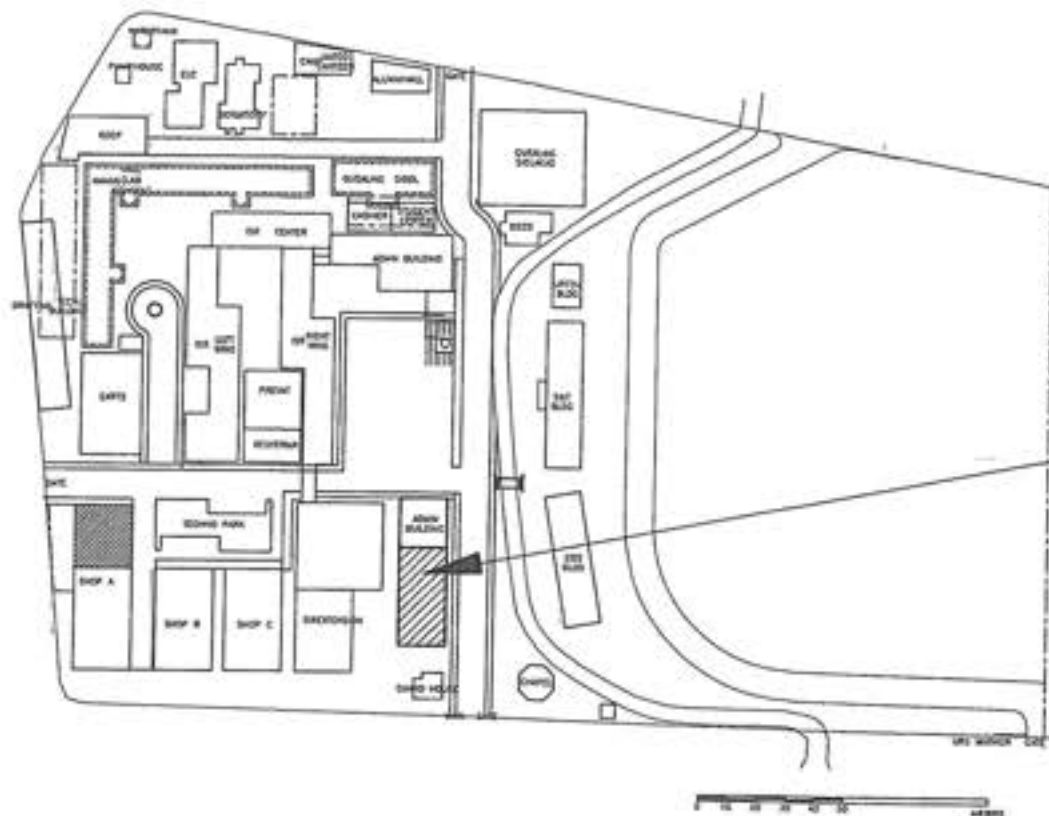

C-S
2 3
SITE DEVELOPMENT PLAN
SCALE NTS.

PROPOSED
ONE STOP
SHOP BUILDING

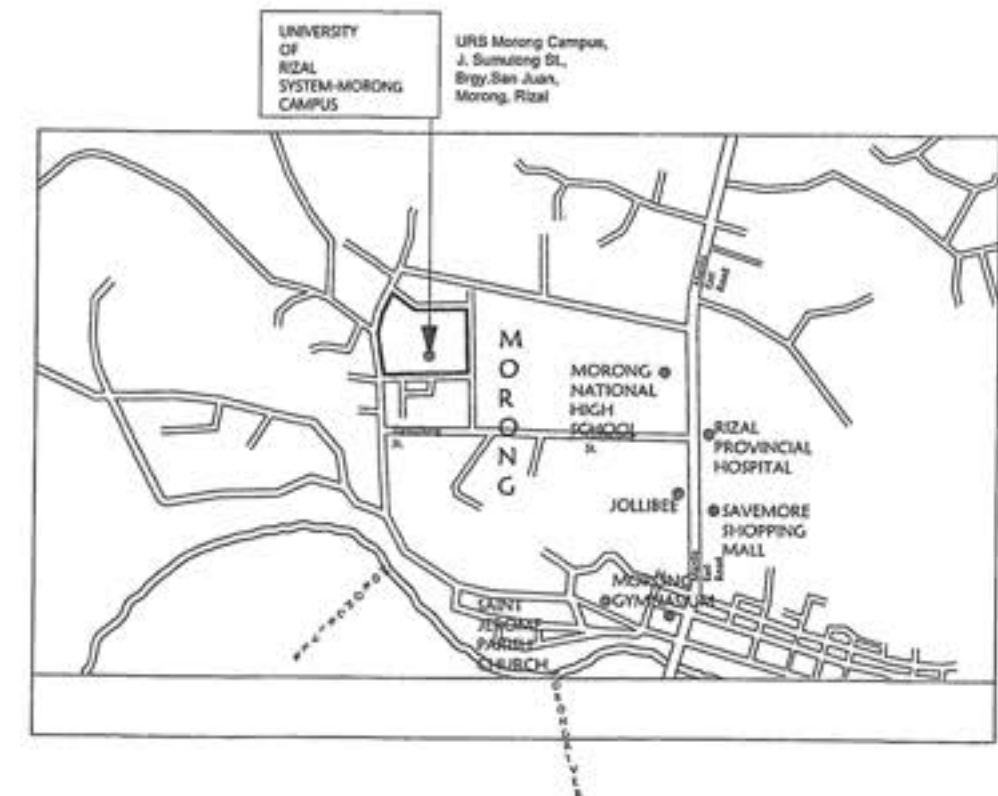

C-S
3 3
VICINITY MAP
SCALE NTS.



UNIVERSITY OF RIZAL SYSTEM
UNIVERSITY PHYSICAL FACILITIES DEVELOPMENT UNIT

PROJECT TITLE:
**ONE STOP STUDENT SERVICES CENTER
AT URS MORONG CAMPUS**

UNIVERSITY OF RIZAL SYSTEM - MORONG CAMPUS
BUILDING NO. 001, SAN JUAN, MORONG, RIZAL

PREPARED AND DRAWN BY:

JOAN MARIE F. BARRIO, RCE
PROJECT DESIGNER / OFFICER 1

CHECKED BY:

[Signature]
ARCH. RANGEL C. JAVIER, UAP
REGISTERED ARCHITECT

NOTED & SUBMITTED BY:

[Signature]
STEVE S. MILLARE, REnP
UNIT HEAD

RECOMMENDING APPROVAL:


[Signature]
MARVIN P. AMON, Ph.D.
VICE PRESIDENT FOR
ADMINISTRATION AND FINANCE

APPROVED BY:

[Signature]
NANCY T. PASCUAL, Ed.D., REnP
PRESIDENT


SHEET NO.:

C
S

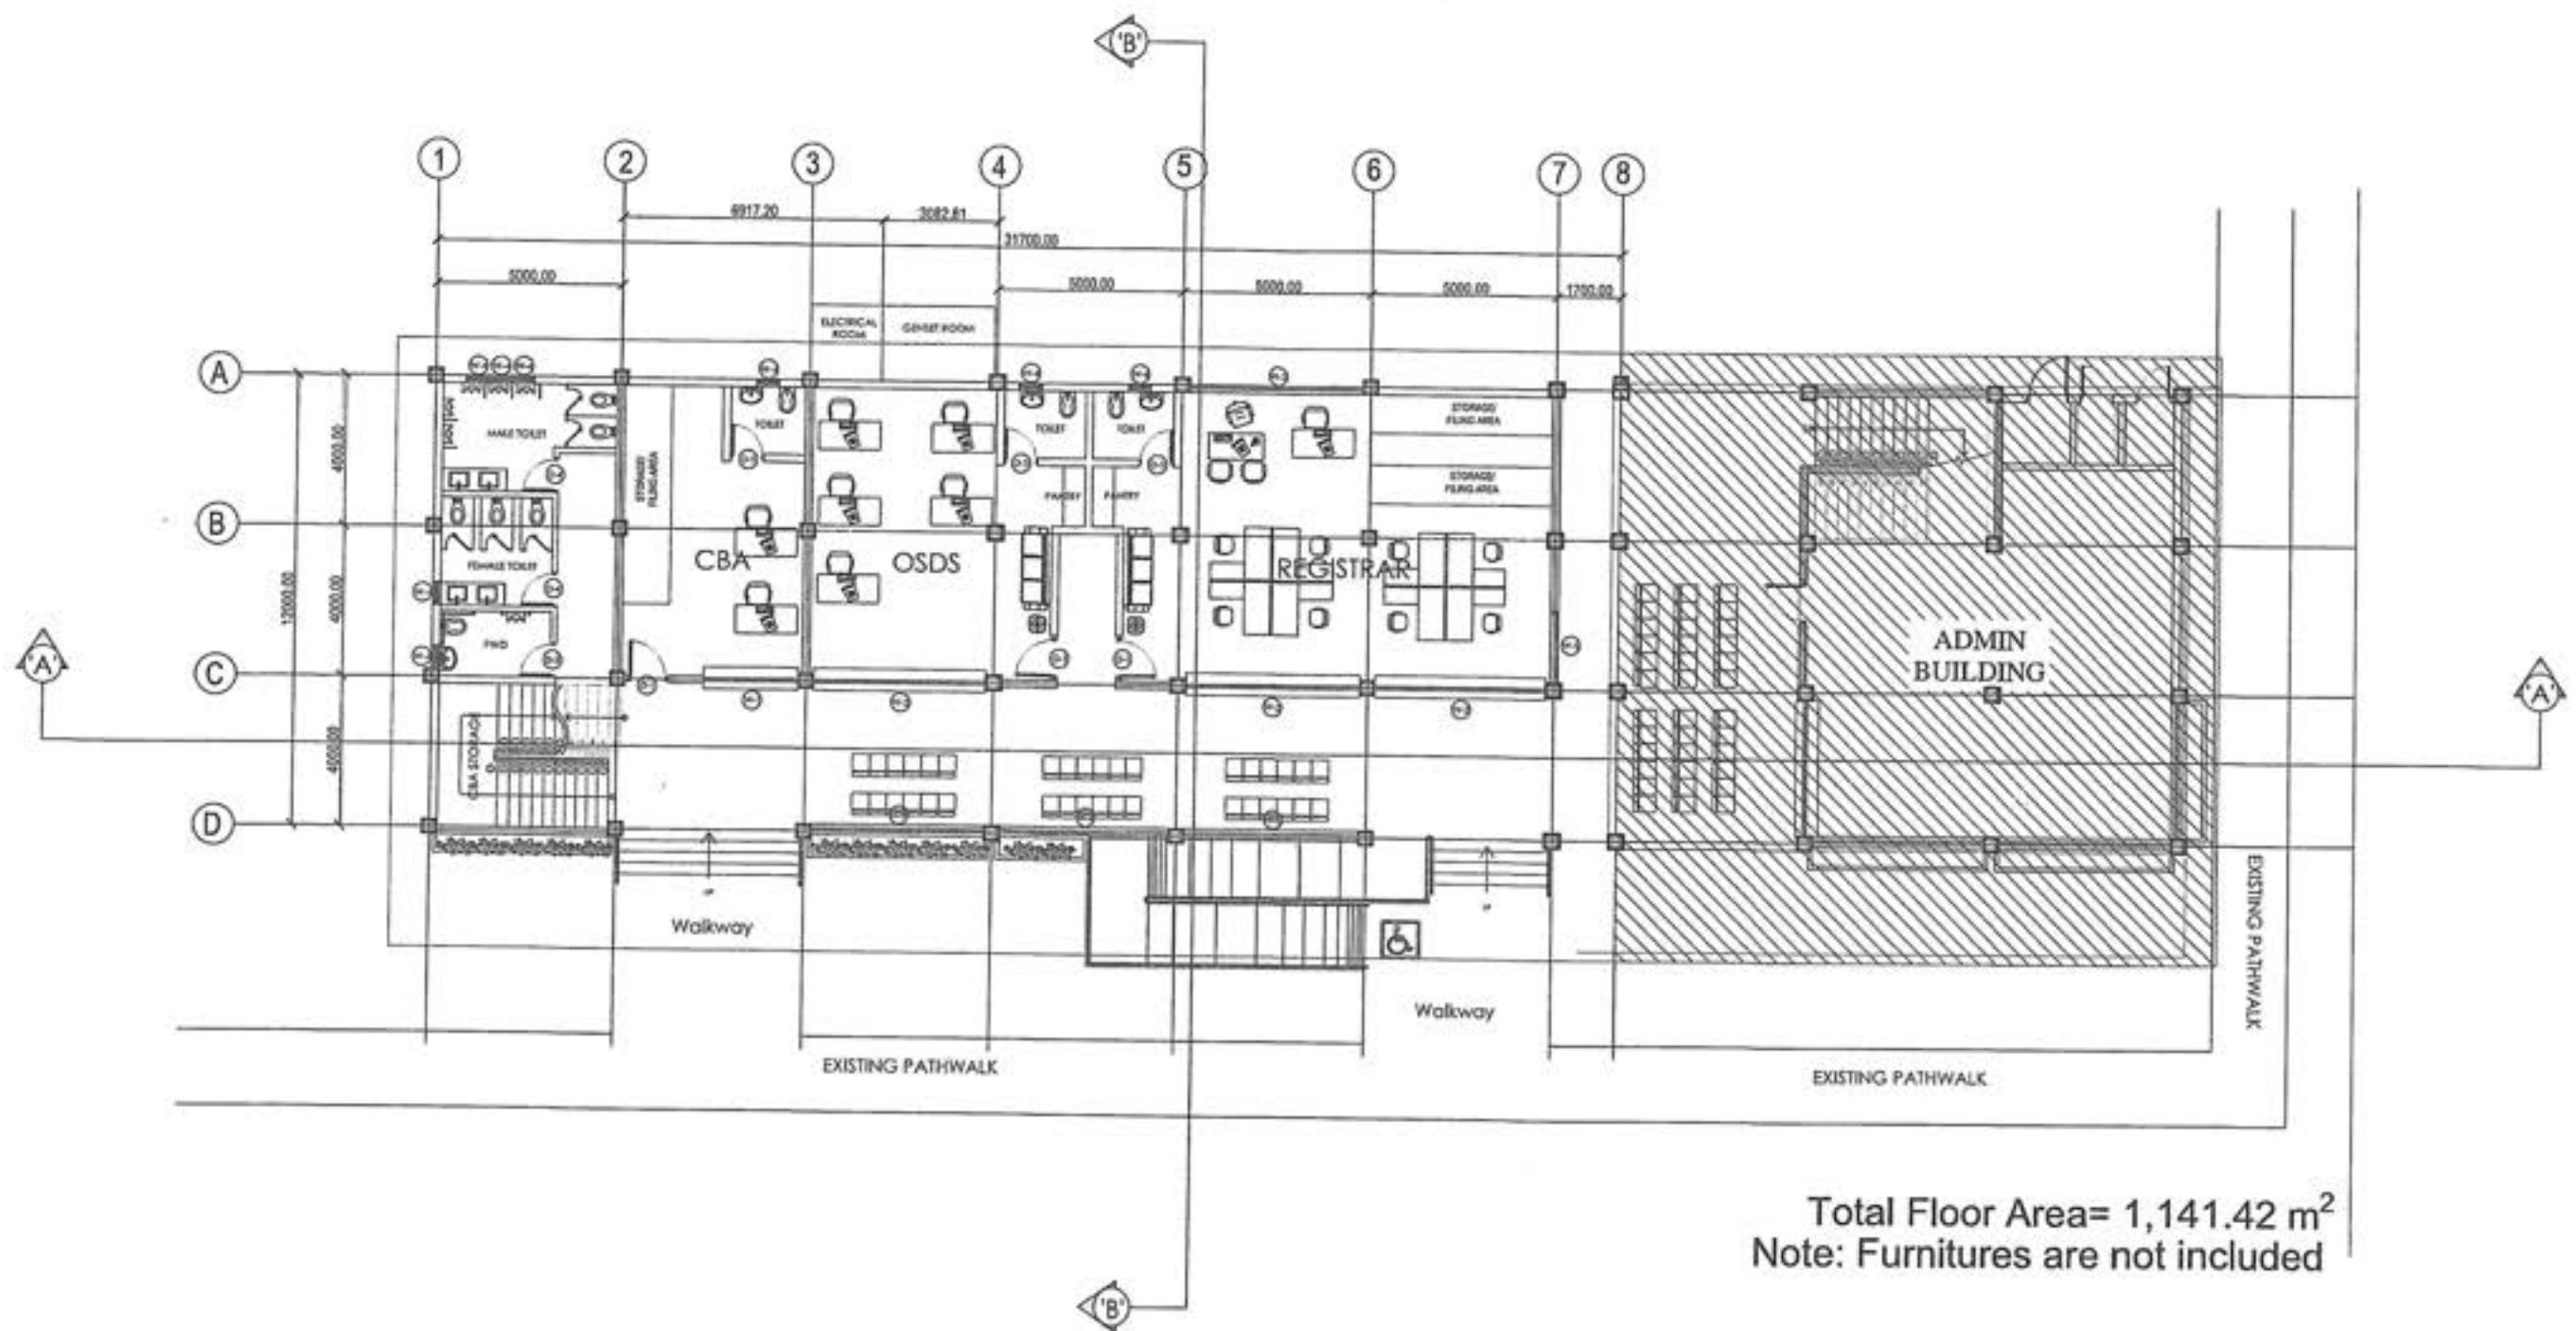

GROUND FLOOR PLAN
 A-1
 1 1 SCALE 1:100 MTS.

 UNIVERSITY OF RIZAL SYSTEM UNIVERSITY PHYSICAL FACILITIES DEVELOPMENT UNIT	PROJECT TITLE: ONE STOP STUDENT SERVICES CENTER AT URS MORONG CAMPUS	PREPARED AND DRAWN BY: JOAN MARIE P. BURCIO, RCE PROJECT FIELD OFFICER I CHECKED BY: ARCH. RANGEL C. JAVIER, MAP REGISTERED ARCHITECT	NOTED & SUBMITTED BY: STEVE S.J. WILLAGE, REnP WELLHEAD	RECOMMENDING APPROVAL: MARVIN P. AMOIN, P.D. VICE PRESIDENT FOR ADMINISTRATION AND FINANCE	APPROVED BY: NANCY T. PASCUAL, Ed.D. PRESIDENT	SHEET NO.: A 1
---	--	---	--	--	---	--

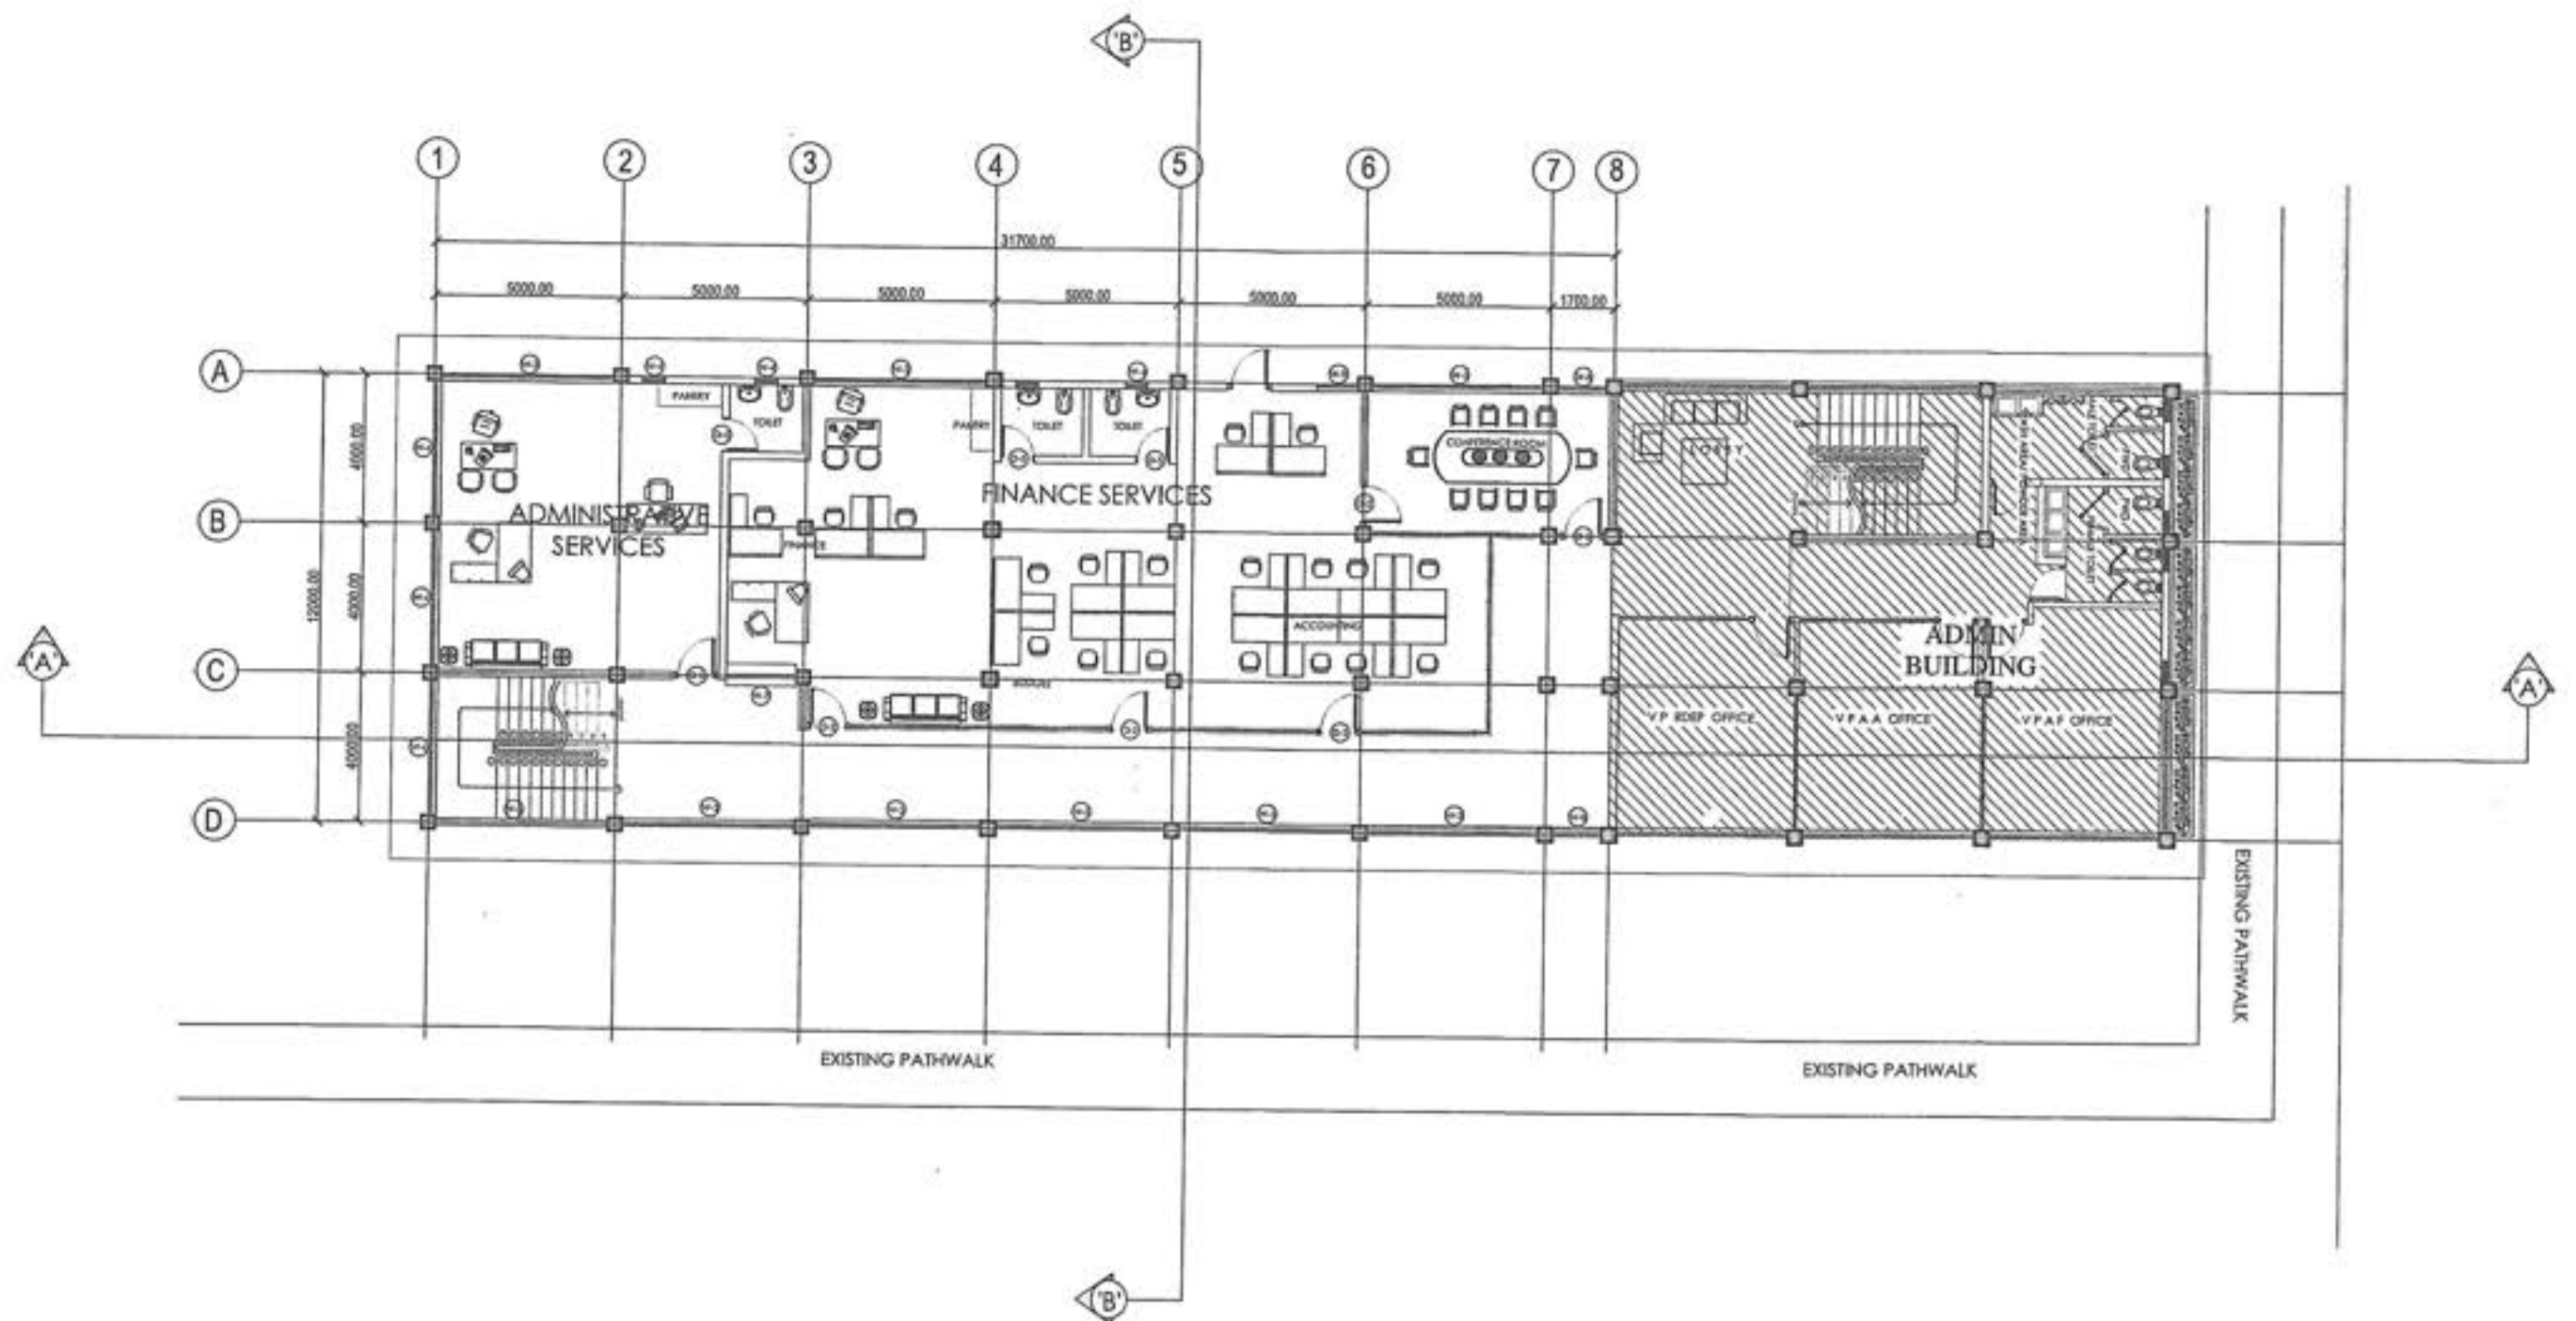

A-2
1 1
SCALE
1:100 MTS.



UNIVERSITY OF RIZAL SYSTEM
UNIVERSITY PHYSICAL FACILITIES DEVELOPMENT UNIT

PROJECT TITLE:
**ONE STOP STUDENT SERVICES CENTER
AT URS MORONG CAMPUS**

UNIVERSITY OF RIZAL SYSTEM MORONG CAMPUS
BUILDING NO. 2001, 2002, 2003, 2004

PREPARED AND DRAWN BY:

JOAN MARIE F. BURCIO, RCE
PROJECT DEVELOPMENT OFFICER I

CHECKED BY:

JOHN PANGEL C. JAVIER, Uap
REGISTERED ARCHITECT

NOTED & SUBMITTED BY:

STEVE S.J. MILLARE, REAP
ARCHITECT

RECOMMENDING APPROVAL:


h.p.c.
MARVIN P. AMON, Ph.D.
VICE PRESIDENT FOR
ADMINISTRATION AND FINANCE

APPROVED BY:

Nancy T. Pascual, Esq. D., RMC
PRESIDENT

SHEET NO.:

A
2

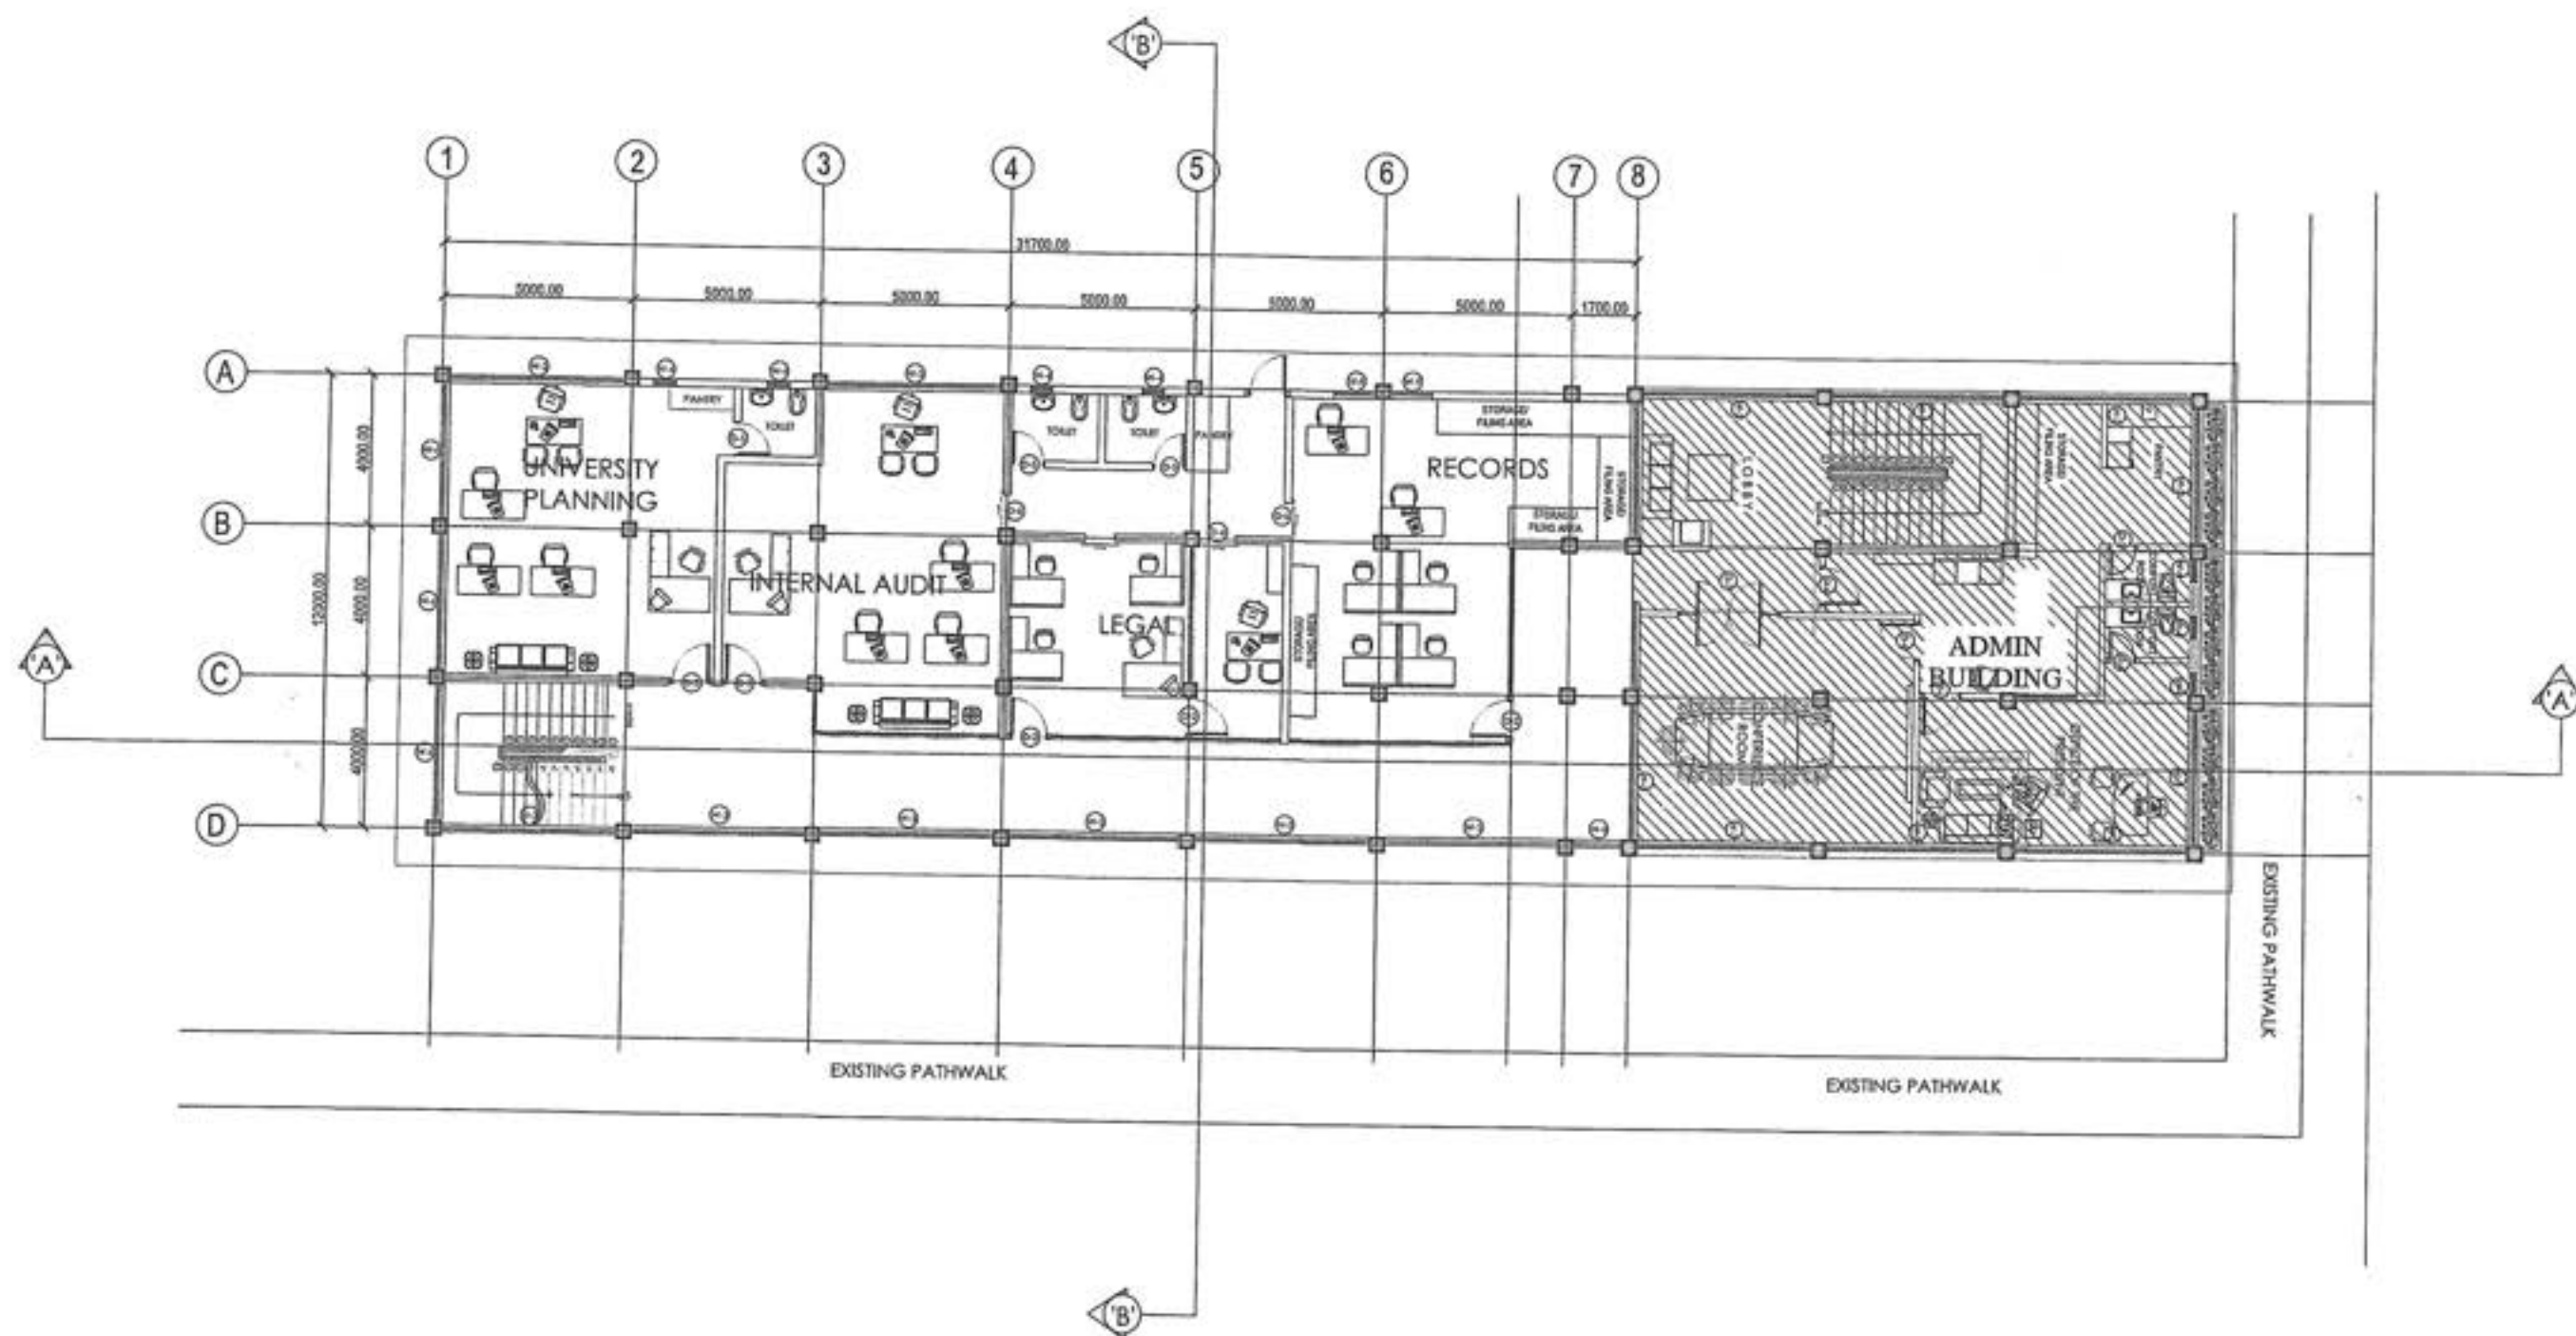


THIRD FLOOR PLAN
 SCALE 1:100 MTS.


 UNIVERSITY OF RIZAL SYSTEM UNIVERSITY PHYSICAL FACILITIES DEVELOPMENT UNIT	PROJECT TITLE: ONE STOP STUDENT SERVICES CENTER AT URS MORONG CAMPUS	PREPARED AND DRAWN BY: JOAN MARIE TIBURCIO, RCE PROJECT DEVELOPMENT OFFICER I	NOTED & SUBMITTED BY:  STEVE S. MILLARE, REMP CHIEF HEAD	RECOMMENDING APPROVAL:  MARVIN P. AMDIN, Ph.D. VICE PRESIDENT FOR ADMINISTRATION AND FINANCE	APPROVED BY:  NANCY T. PASCUAL, Ed. D., RDC PRESIDENT	SHEET NO.: A 3
	CHECKED BY:  Arch. RANGEL C. JAVIER, Jap REGISTERED ARCHITECT					

URS-AF-AS-PFD-F-2017-08

Effectivity Date: August 15, 2017

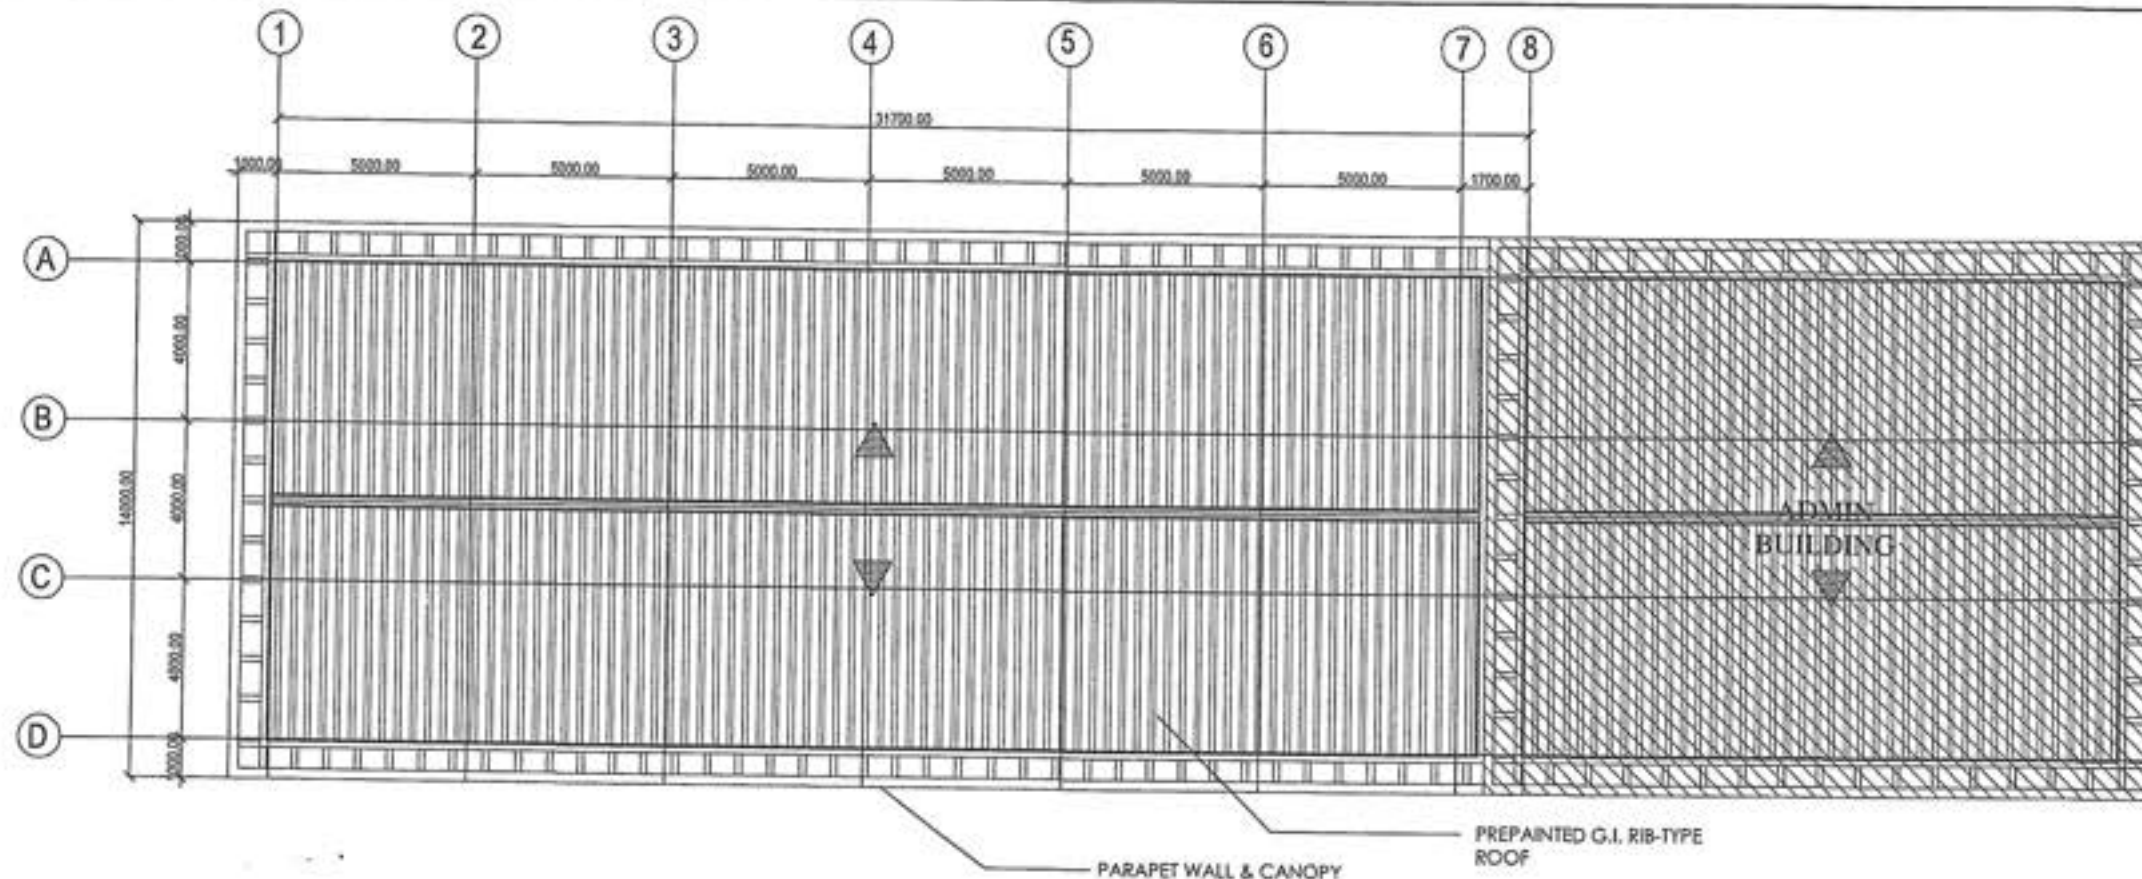

A-4
1 2
ROOF PLAN
SCALE 1:100 MTS.

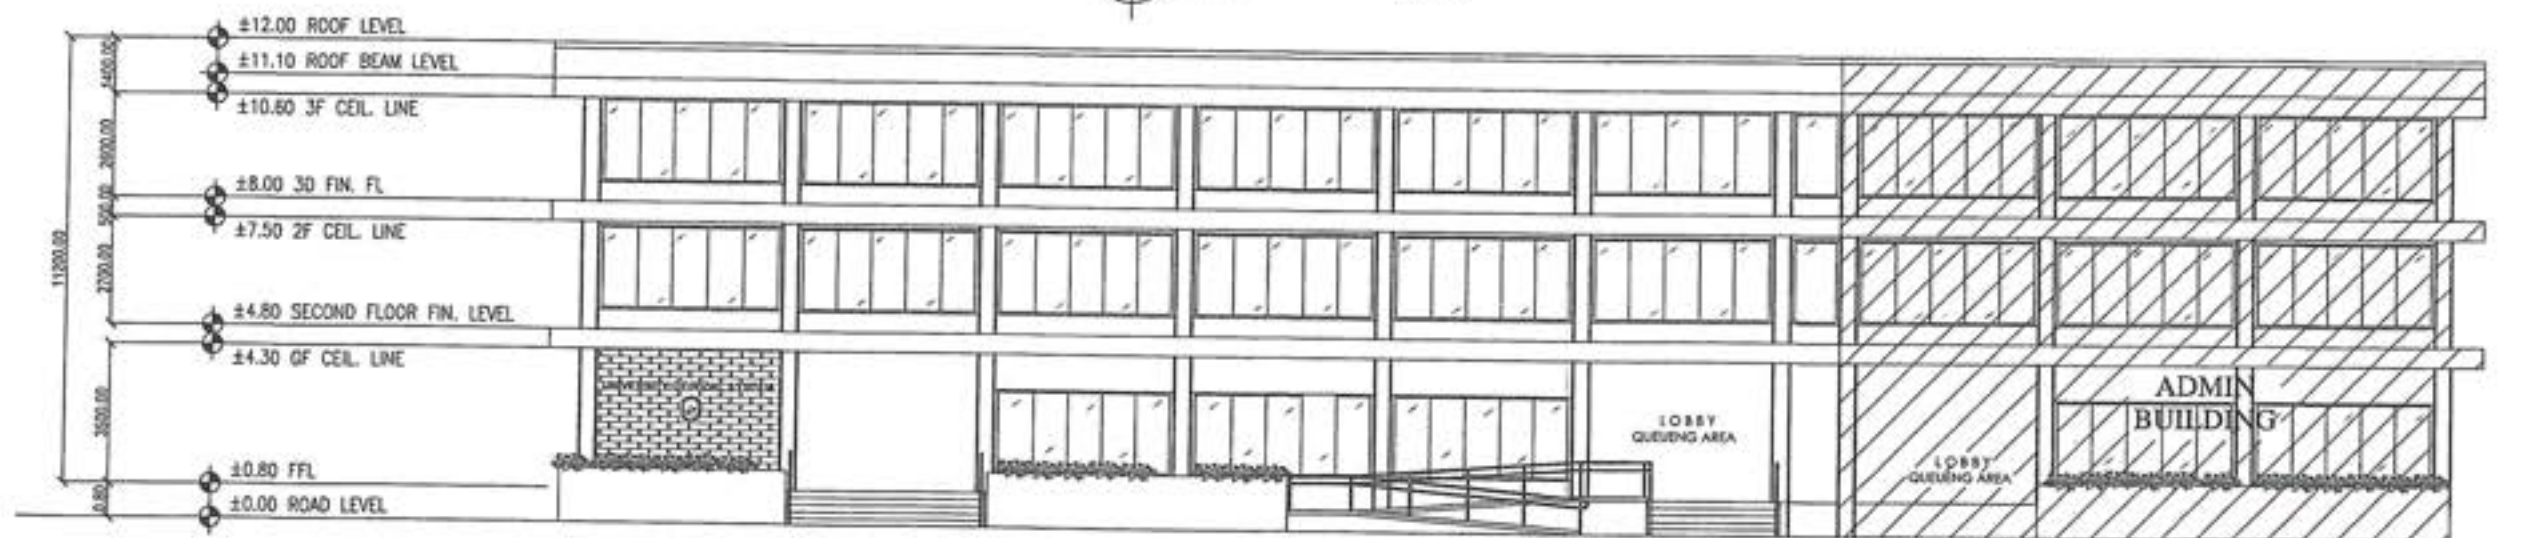

A-4
2 2
FRONT ELEVATION
SCALE 1:100 MTS.



UNIVERSITY OF RIZAL SYSTEM
UNIVERSITY PHYSICAL FACILITIES DEVELOPMENT UNIT

PROJECT TITLE:
**ONE STOP STUDENT SERVICES CENTER
AT URS MORONG CAMPUS**

UNIVERSITY OF RIZAL SYSTEM - MORONG CAMPUS
BUILDING NO. 001 AND 002, MORONG, AGAO

PREPARED AND DRAWN BY:

JOAN MARIE TORIBURIO, RCE
PROJECT SUPERVISOR OFFICER I

CHECKED BY:

Arch. RANGEL C. JAVIER, RCP
REGISTERED ARCHITECT

NOTED & SUBMITTED BY:

STEVE S. L. MILLARE, REnP
ENR HEAD

RECOMMENDING APPROVAL:


W.P.C.
MARVIN P. AMON, Ph.D.
VICE PRESIDENT FOR
ADMINISTRATION AND FINANCE

APPROVED BY:

Nancy T. Pascual, Esq.
PRESIDENT

SHEET NO.:


A
4

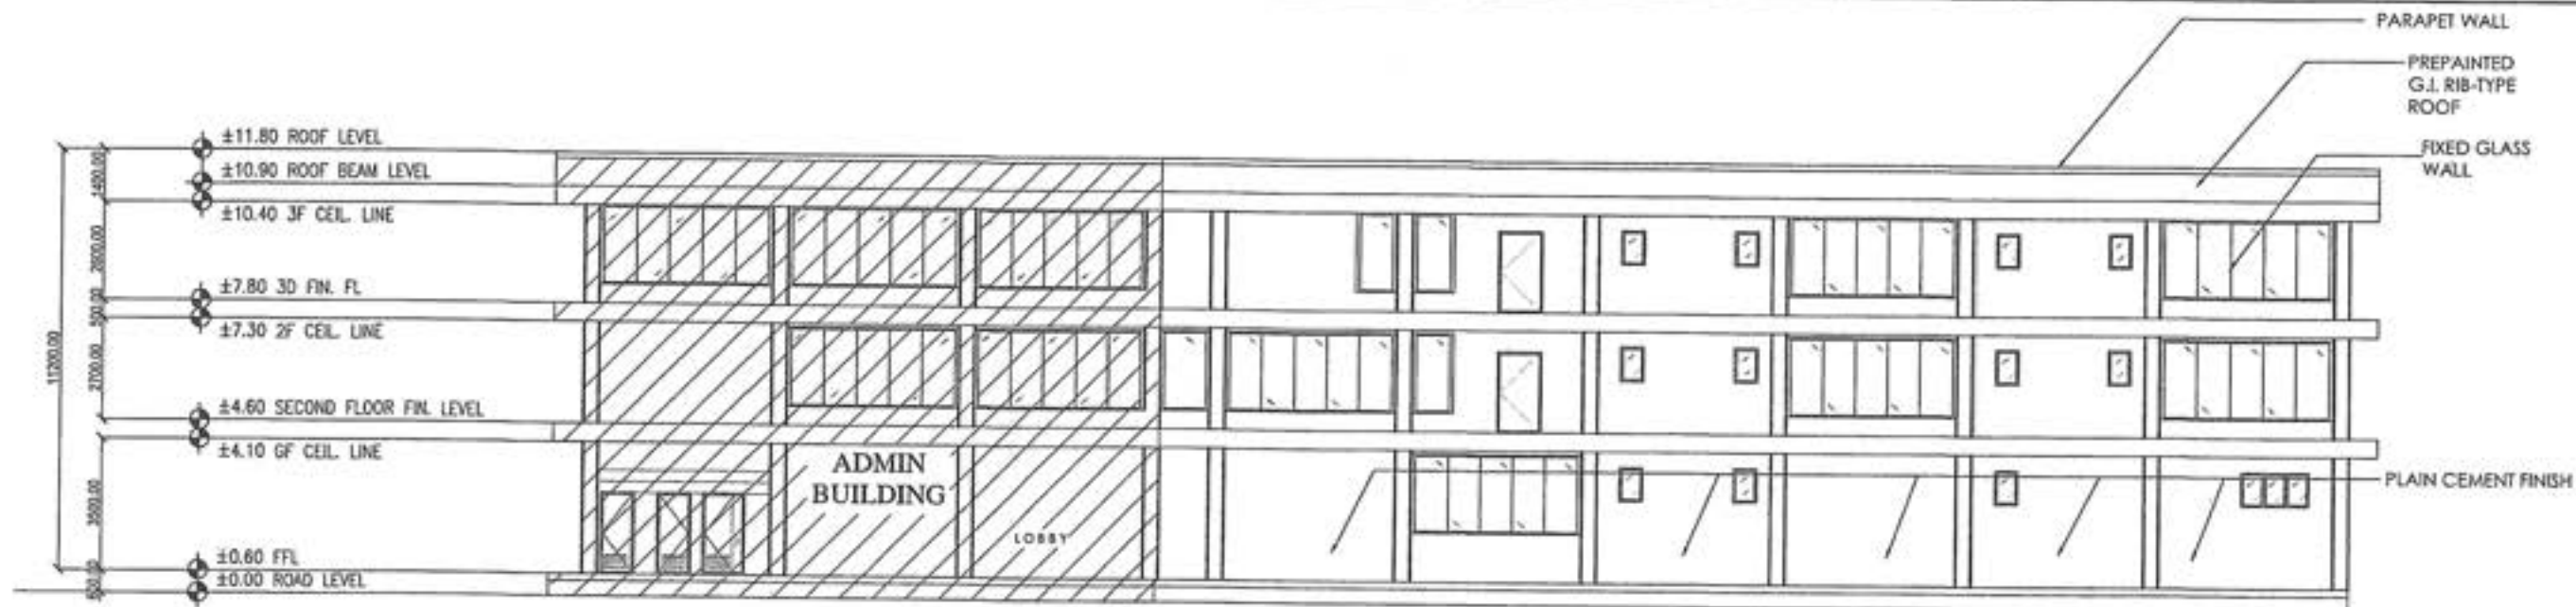

A-5 REAR ELEVATION
1 3 SCALE 1:100 MTS.



A-5 RIGHT SIDE ELEVATION
2 3 SCALE 1:100 MTS.

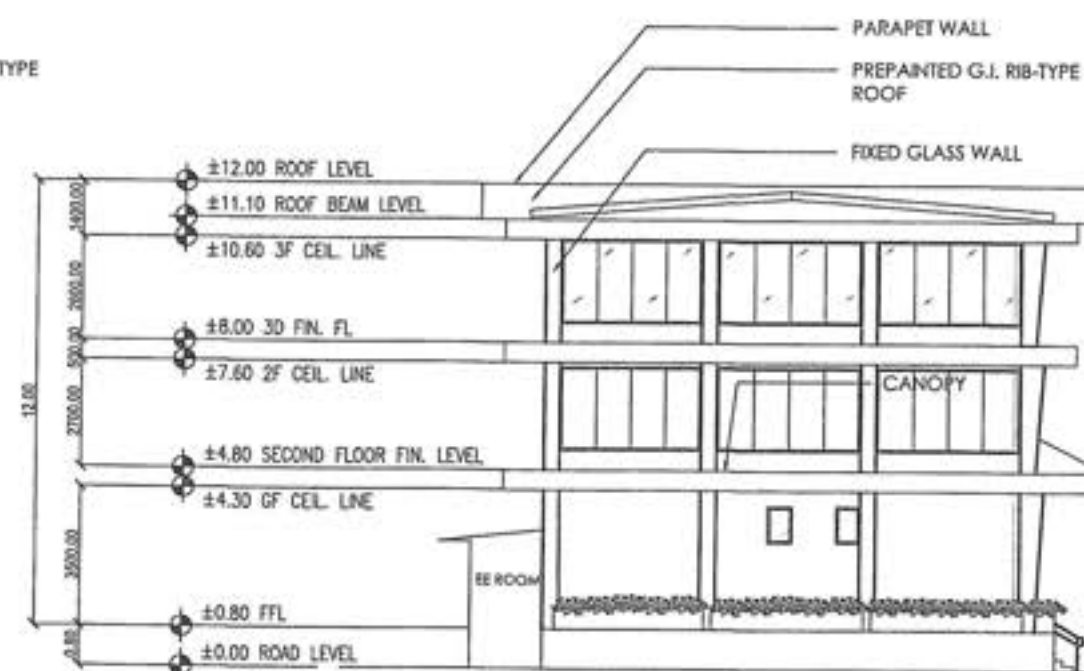

A-5 LEFT SIDE ELEVATION
3 3 SCALE 1:100 MTS.



UNIVERSITY OF RIZAL SYSTEM
UNIVERSITY PHYSICAL FACILITIES DEVELOPMENT UNIT

PROJECT TITLE:
**ONE STOP STUDENT SERVICES CENTER
AT URS MORONG CAMPUS**

UNIVERSITY OF RIZAL SYSTEM, MORONG CAMPUS
BANGAL, BANGAL, BANGAL, BANGAL, BANGAL

PREPARED AND DRAWN BY:

JOAN MARIE NAURCIO, RCE
PROJECT SUPERVISOR

CHECKED BY:

Arch. RANGEL C. JAVIER, UAP
REGISTERED ARCHITECT

NOTED & SUBMITTED BY:

STEVE S. J. MILLARE, REAP
UNIT HEAD


RECOMMENDING APPROVAL:

W.P.A.
MARVIN P. AMON, Ph.D.
VICE PRESIDENT FOR
ADMINISTRATION AND FINANCE


APPROVED BY:

NANCY T. PASCUAL, E.E., RGC
PRESIDENT

SHEET NO.:

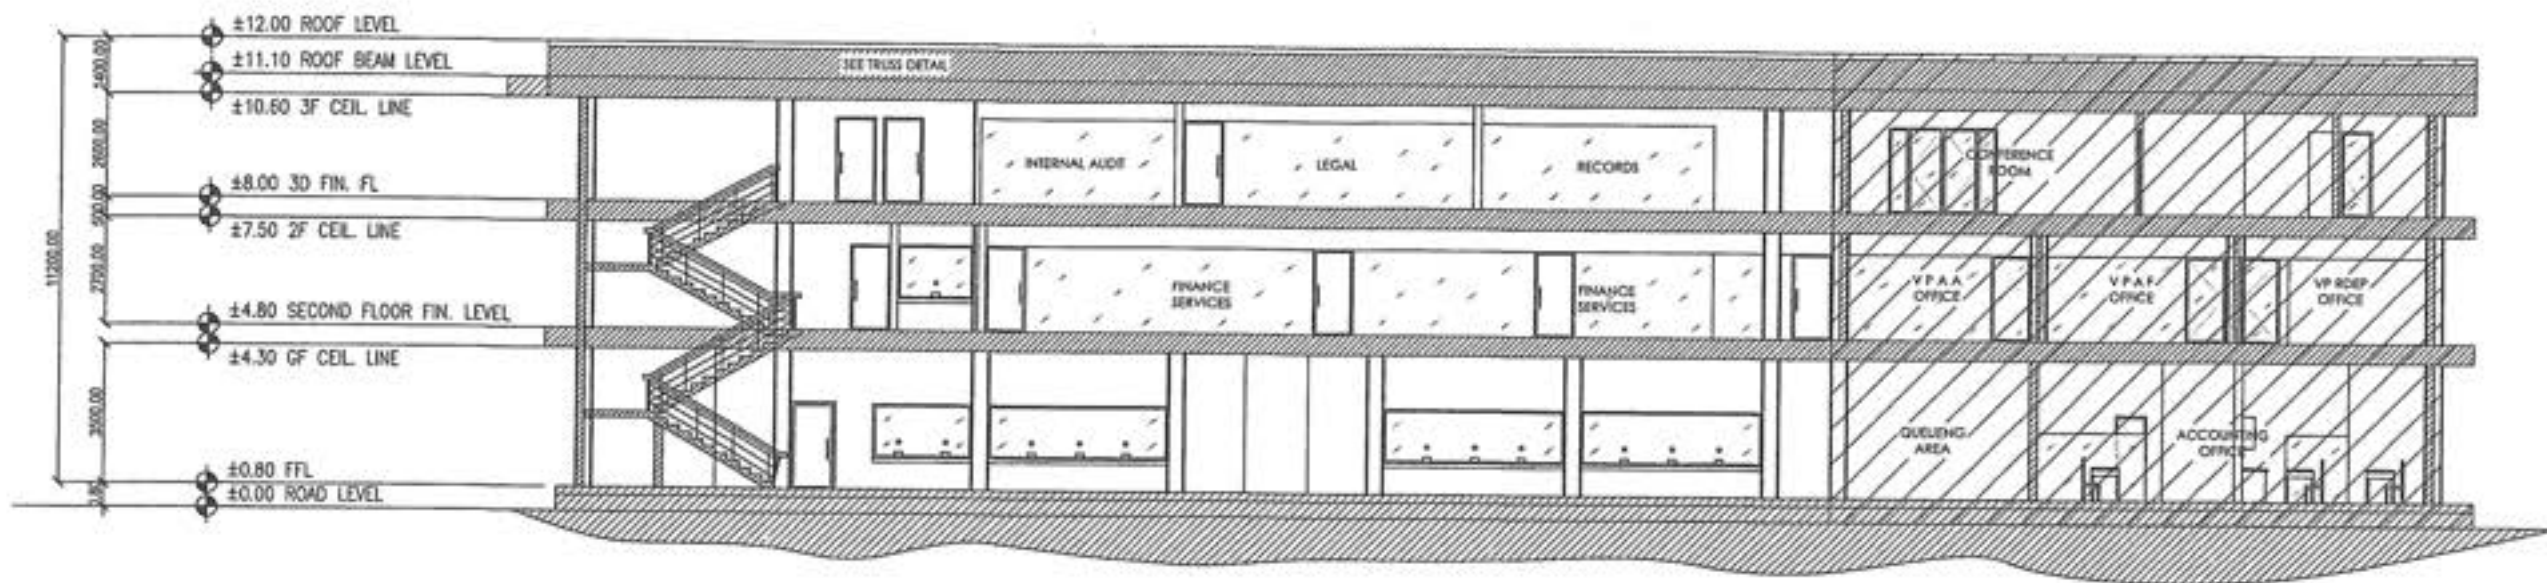

A-6 LONGITUDINAL SECTION
 1 2 SCALE 1:100 MTS.

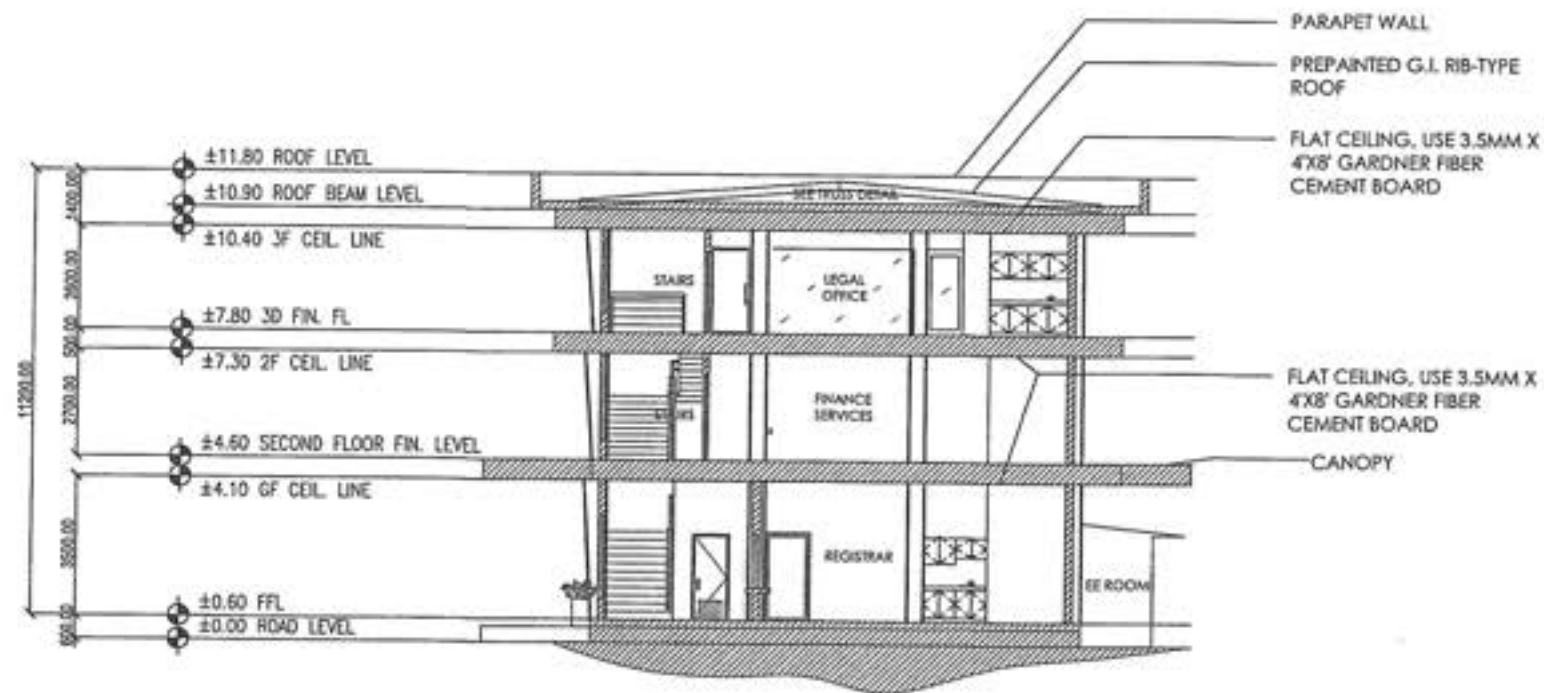


A-6 CROSS SECTION
 2 2 SCALE 1:100 MTS.



UNIVERSITY OF RIZAL SYSTEM
 UNIVERSITY PHYSICAL FACILITIES DEVELOPMENT UNIT

PROJECT TITLE:
**ONE STOP STUDENT SERVICES CENTER
 AT URS MORONG CAMPUS**

UNIVERSITY OF RIZAL SYSTEM - MORONG CAMPUS
 BUILDING NO. 001, 002, 223

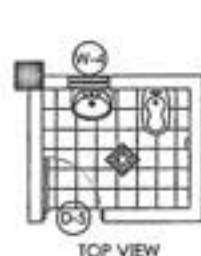


TOP VIEW



SECTION 'W'

SECTION 'V'

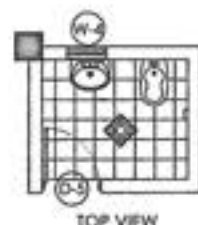


TOP VIEW



SECTION 'W'

SECTION 'V'

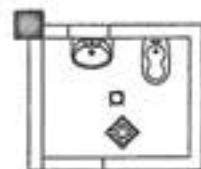


REFLECTED CEILING PLAN




SECTION 'W'

SECTION 'V'

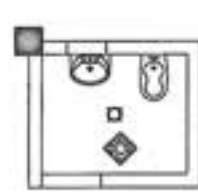

REFLECTED CEILING PLAN

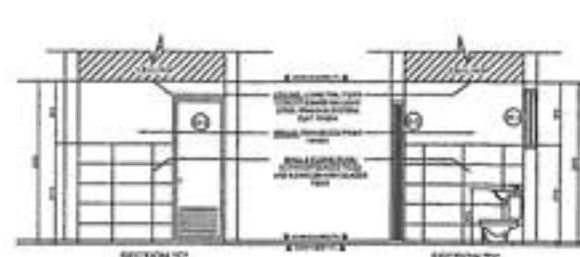

SECTION 'W'

SECTION 'V'

TOILET DETAILS

ALL OFFICES AT GROUND FLOOR

A-10
1 5

SCALE

1:60 MTS.

TOILET DETAILS

ALL OFFICES AT SECOND & THIRD FLOOR

A-10
2 5

SCALE

1:60 MTS.


DETAILS OF PANTRY

REGISTRAR & OSDS



A-10
4 5


SCALE

1:50 MTS.

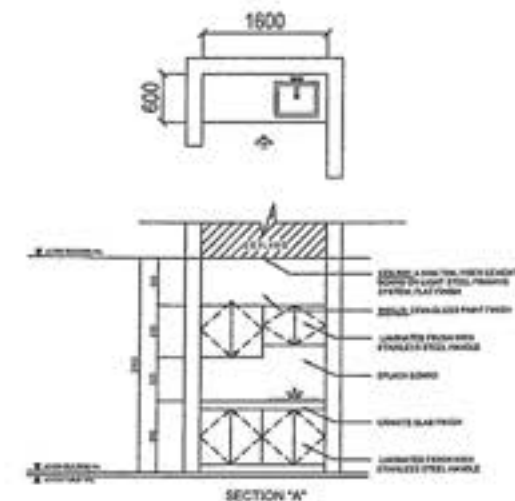


SECTION 'A'

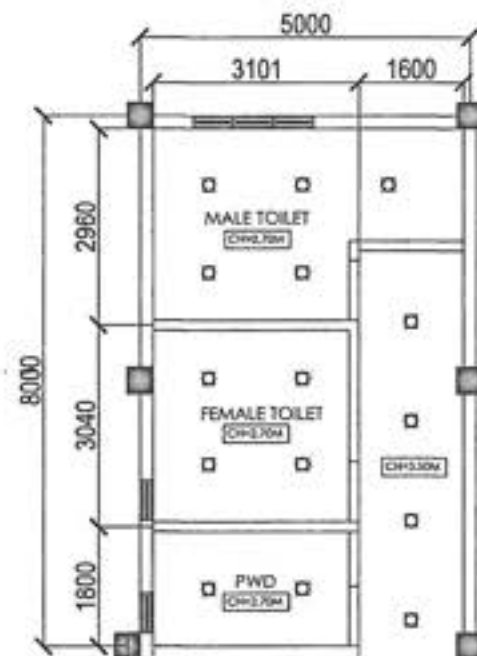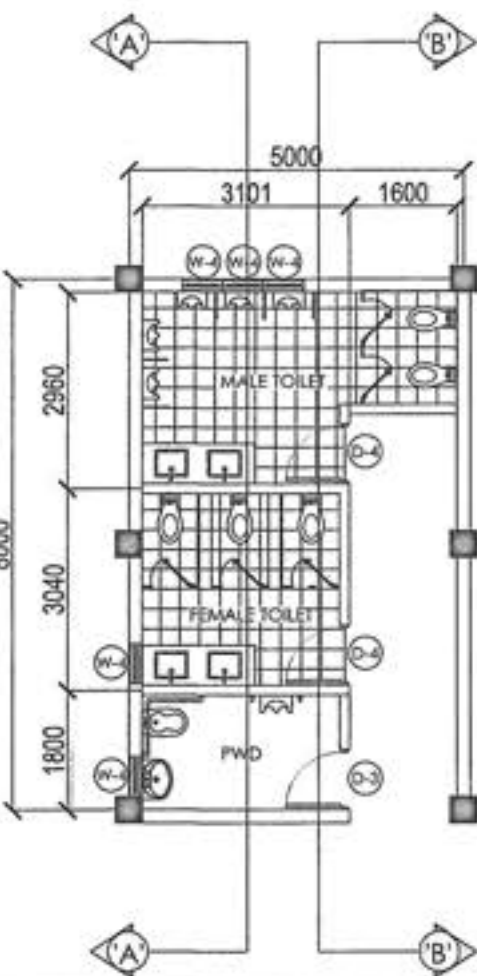

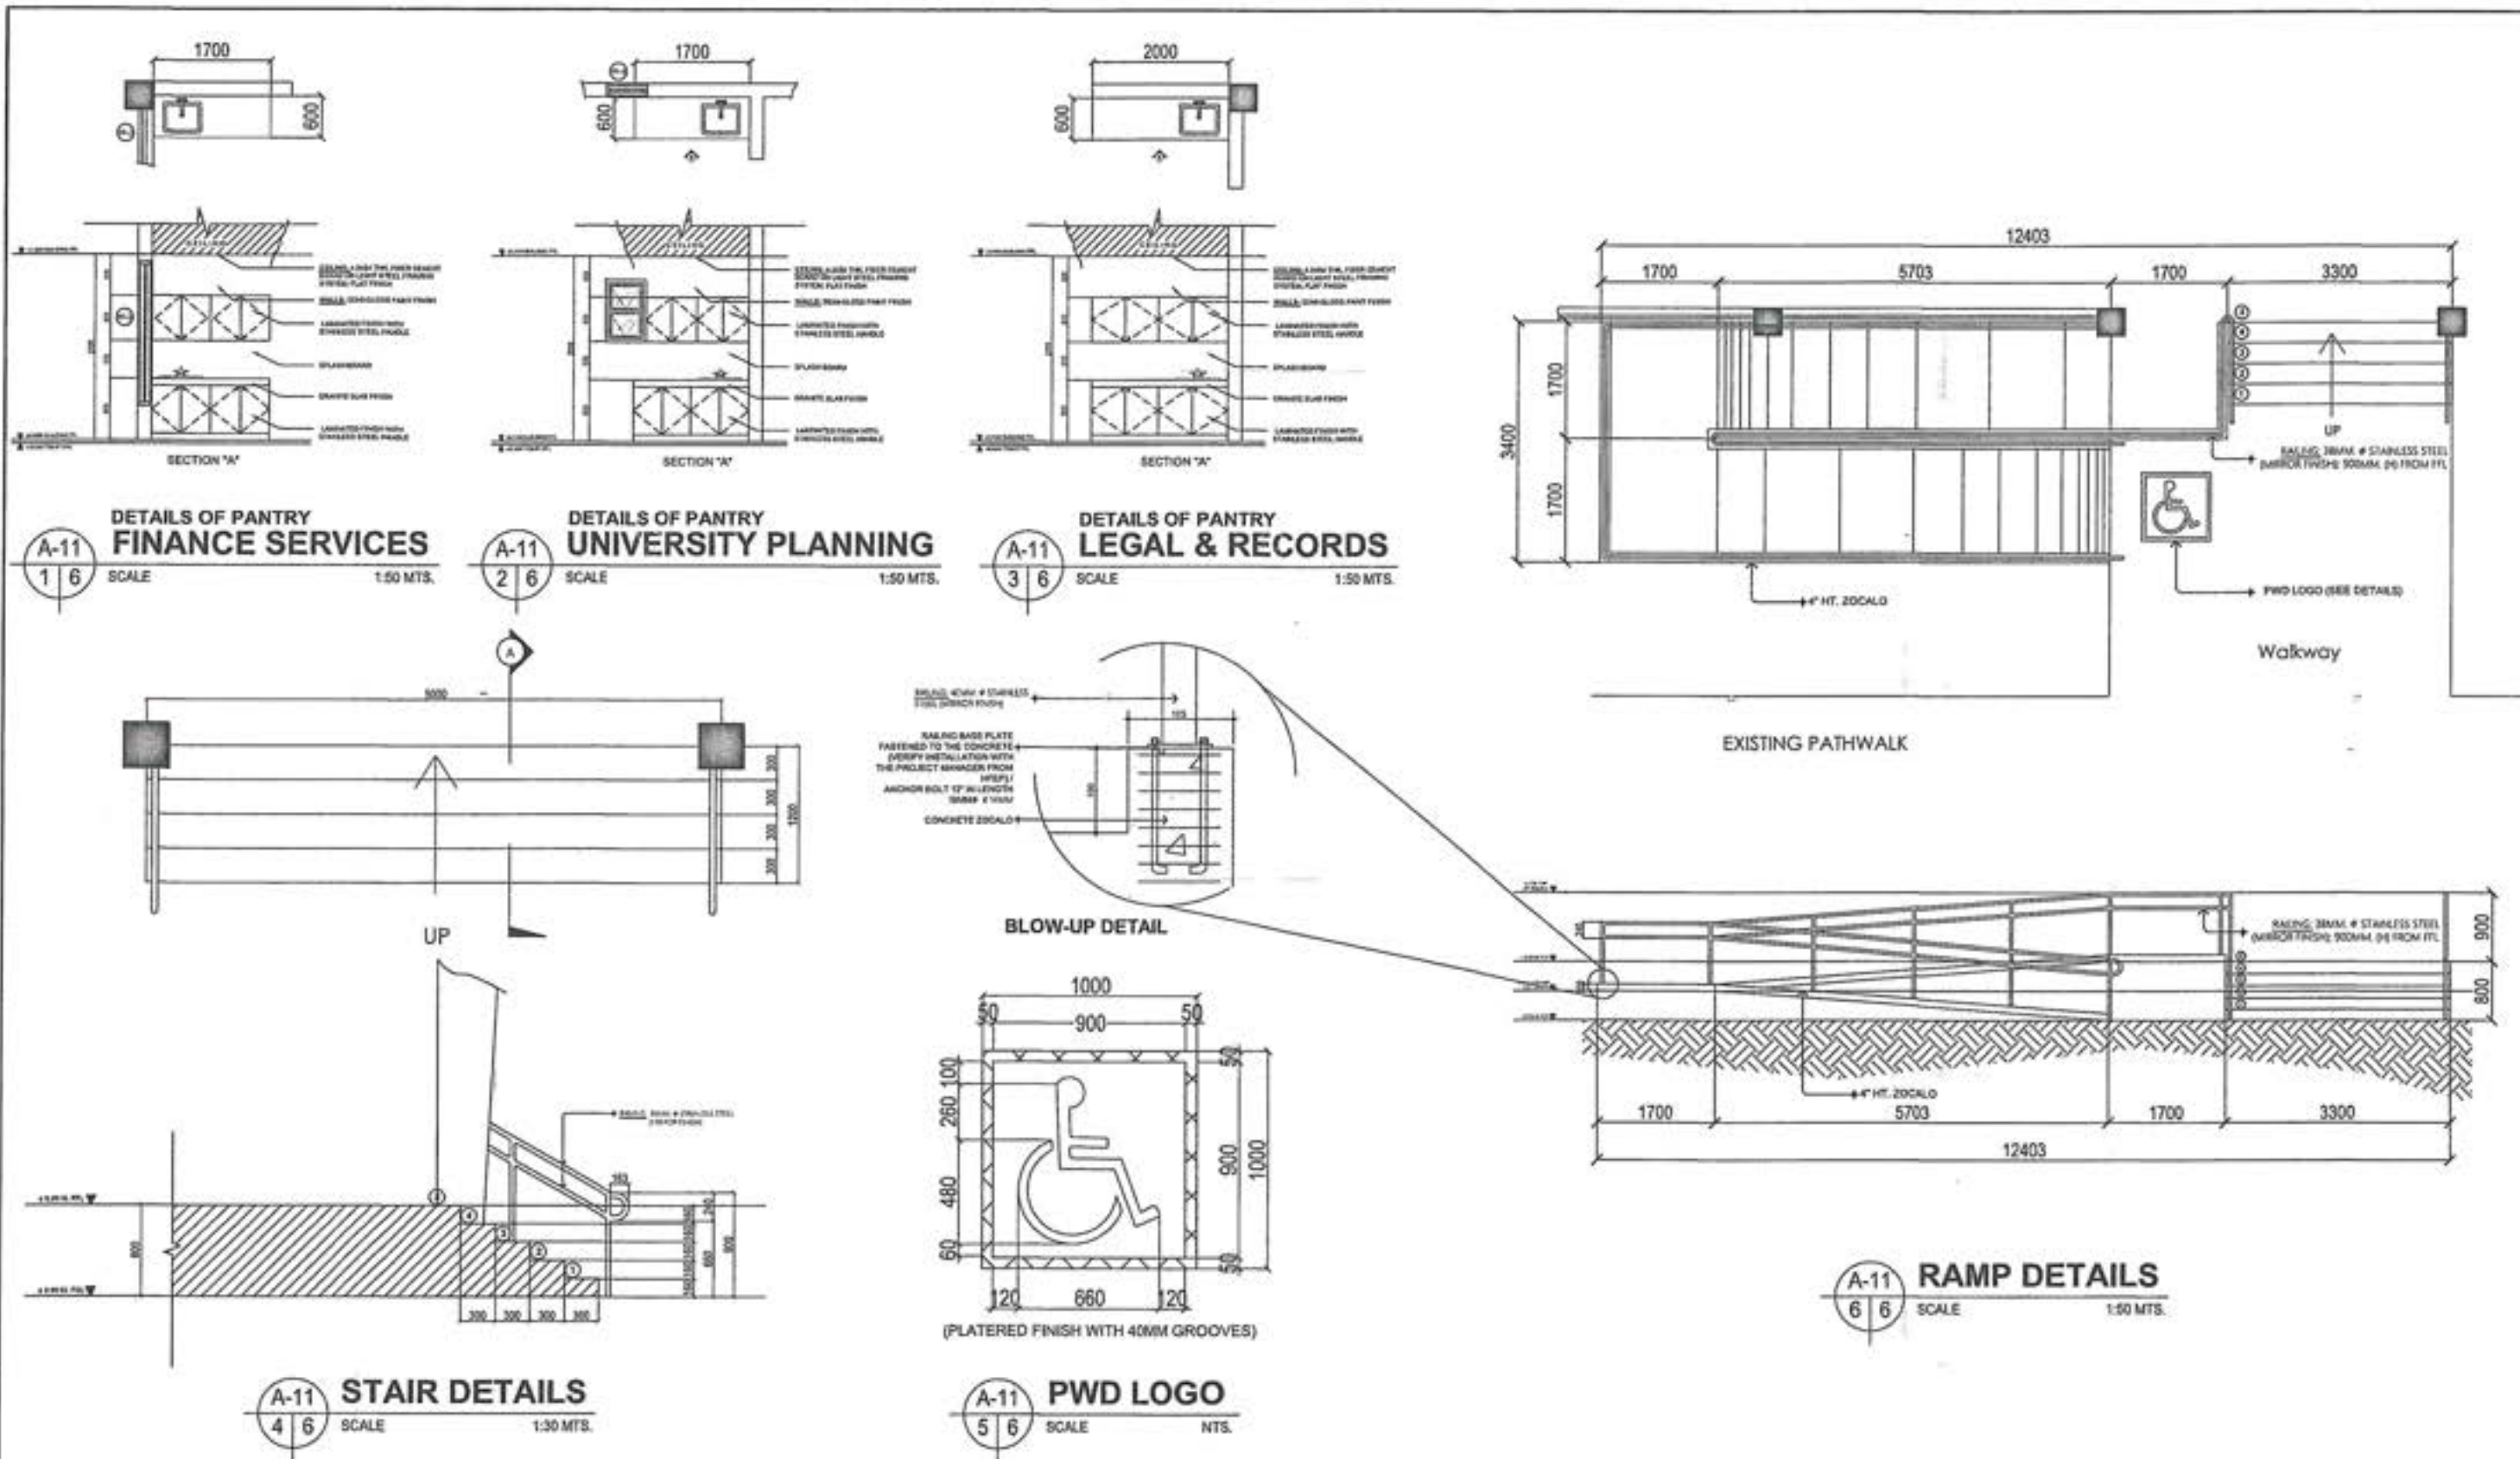


GENERAL NOTES

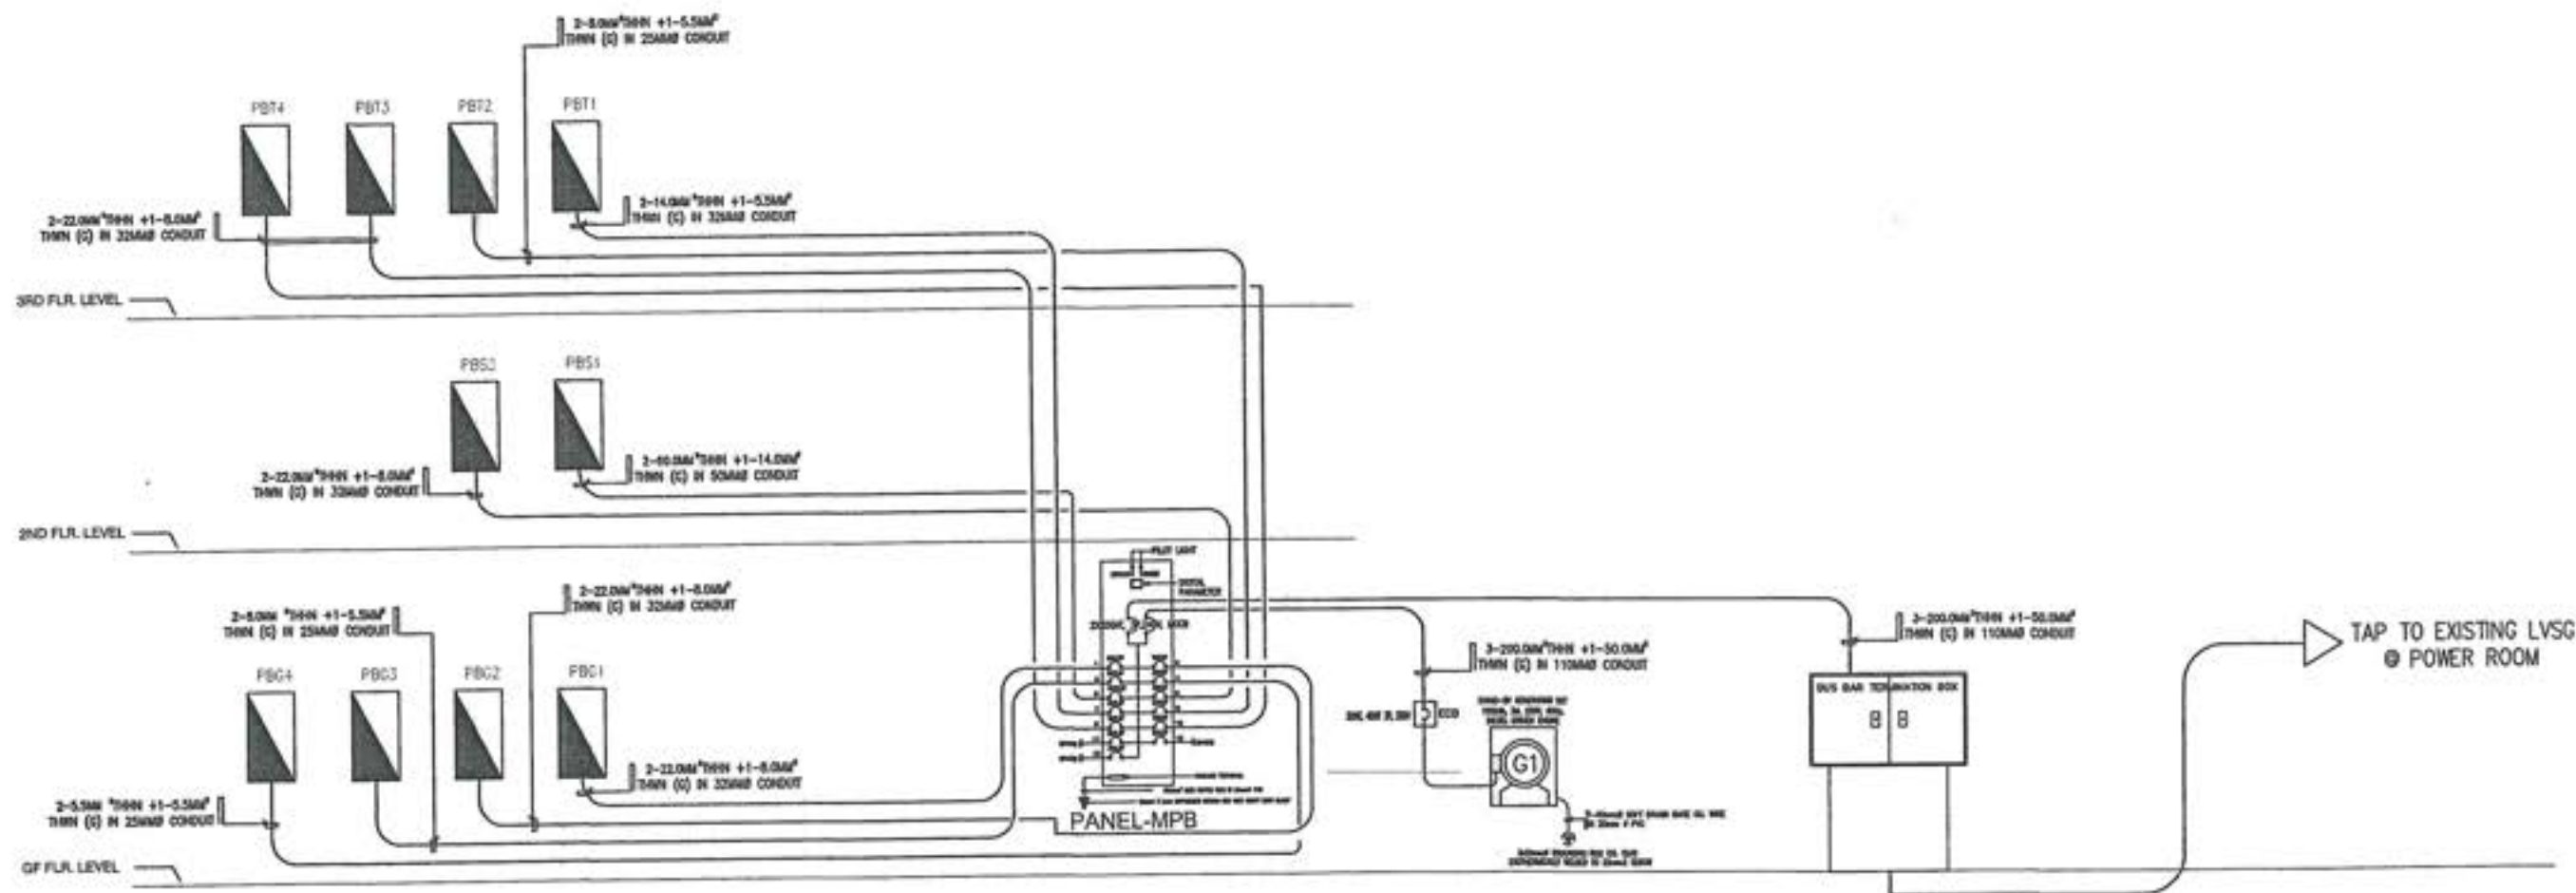



SINGLE LINE DIAGRAM

 UNIVERSITY OF RIZAL SYSTEM UNIVERSITY PHYSICAL FACILITIES DEVELOPMENT UNIT	PROJECT TITLE: ONE STOP STUDENT SERVICES CENTER AT URS MORONG CAMPUS UNIVERSITY OF RIZAL SYSTEM, MORONG CAMPUS BANGALANG ST. DUTY BOX ROAD, MORONG, PANGasinan	PREPARED AND DRAWN BY: <i>[Signature]</i> SAL CESAR P. RAMOS, REE (PHYSICAL FACILITIES DEVELOPMENT OFFICER I) CHECKED BY: <i>[Signature]</i> CHRISTIAN A. BERONILLA, REE	NOTED & SUBMITTED BY: <i>[Signature]</i> STEVE S.J. MILLARE, REuP UNIT HEAD	RECOMMENDING APPROVAL: <i>[Signature]</i> MARVIN P. AMOIN, Ph.D. VICE PRESIDENT FOR ADMINISTRATION AND FINANCE	APPROVED BY: <i>[Signature]</i> NANCY T. PASCUAL, Ed.D., REE PRESIDENT	SHEET NO.: E 2
--	--	--	---	--	--	--

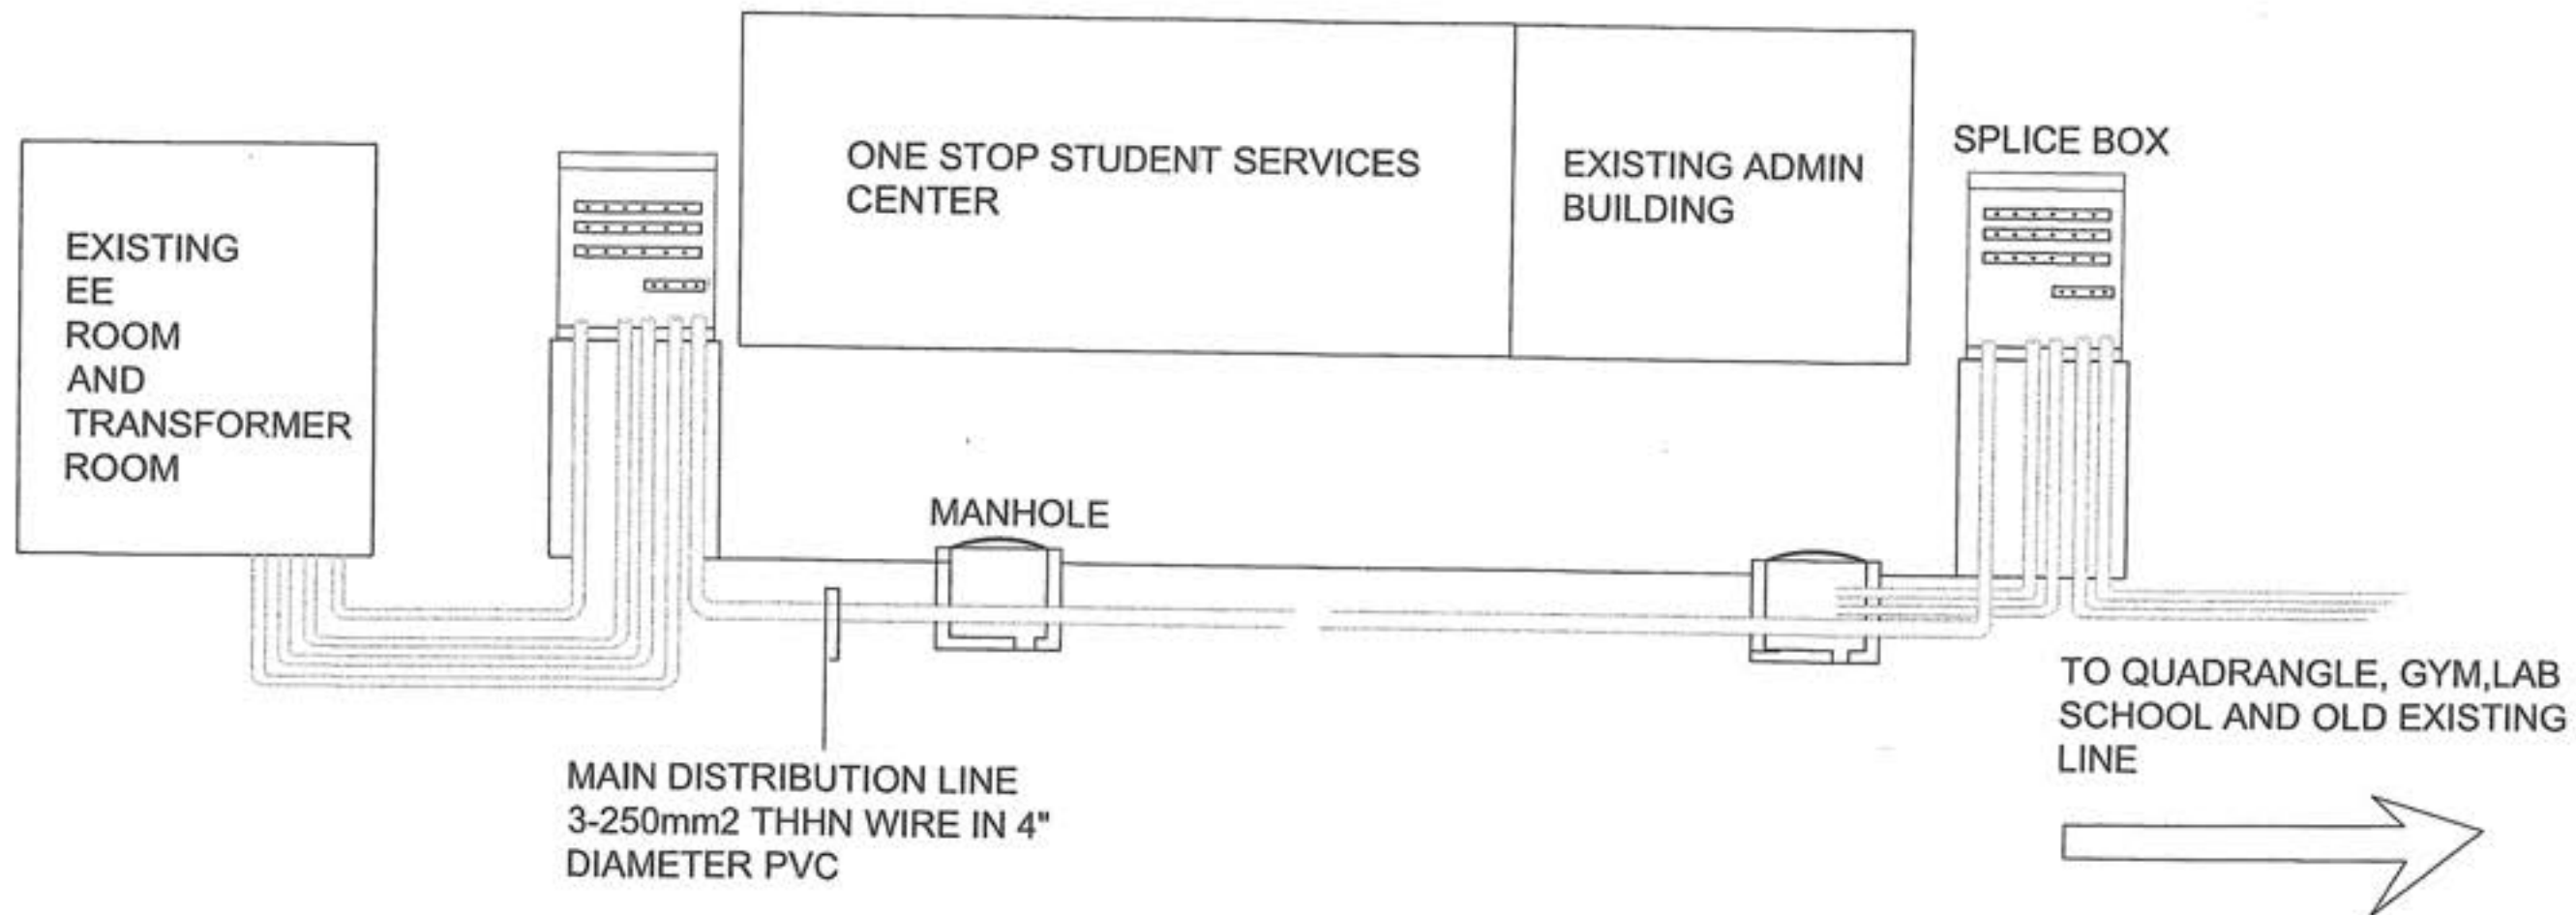

 **SPLICE BOX AND MANHOLE LAY OUT**

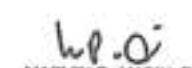 UNIVERSITY OF RIZAL SYSTEM UNIVERSITY PHYSICAL FACILITIES DEVELOPMENT UNIT	PROJECT TITLE: ONE STOP STUDENT SERVICES CENTER AT URS MORONG CAMPUS	PREPARED AND DRAWN BY:  BILL CESAR P. BARCOS, REE PROJECT DEVELOPMENT OFFICER I	NOTED & SUBMITTED BY:  STEVE S. MILLARE, REnP SUPREVISOR	RECOMMENDING APPROVAL:  MARVIN P. AMON, Ph.D. VICE PRESIDENT FOR ADMINISTRATION AND FINANCE	APPROVED BY:  NANCY T. PASCUAL, Ed.D., RGC PRESIDENT	SHEET NO.: E 19
	UNIVERSITY OF RIZAL SYSTEM MORONG CAMPUS BUILDING NO. 001, SAN JUAN, MORONG, RIZAL	CHECKED BY:  CHRISTIAN A. BERONILLA, PEE				

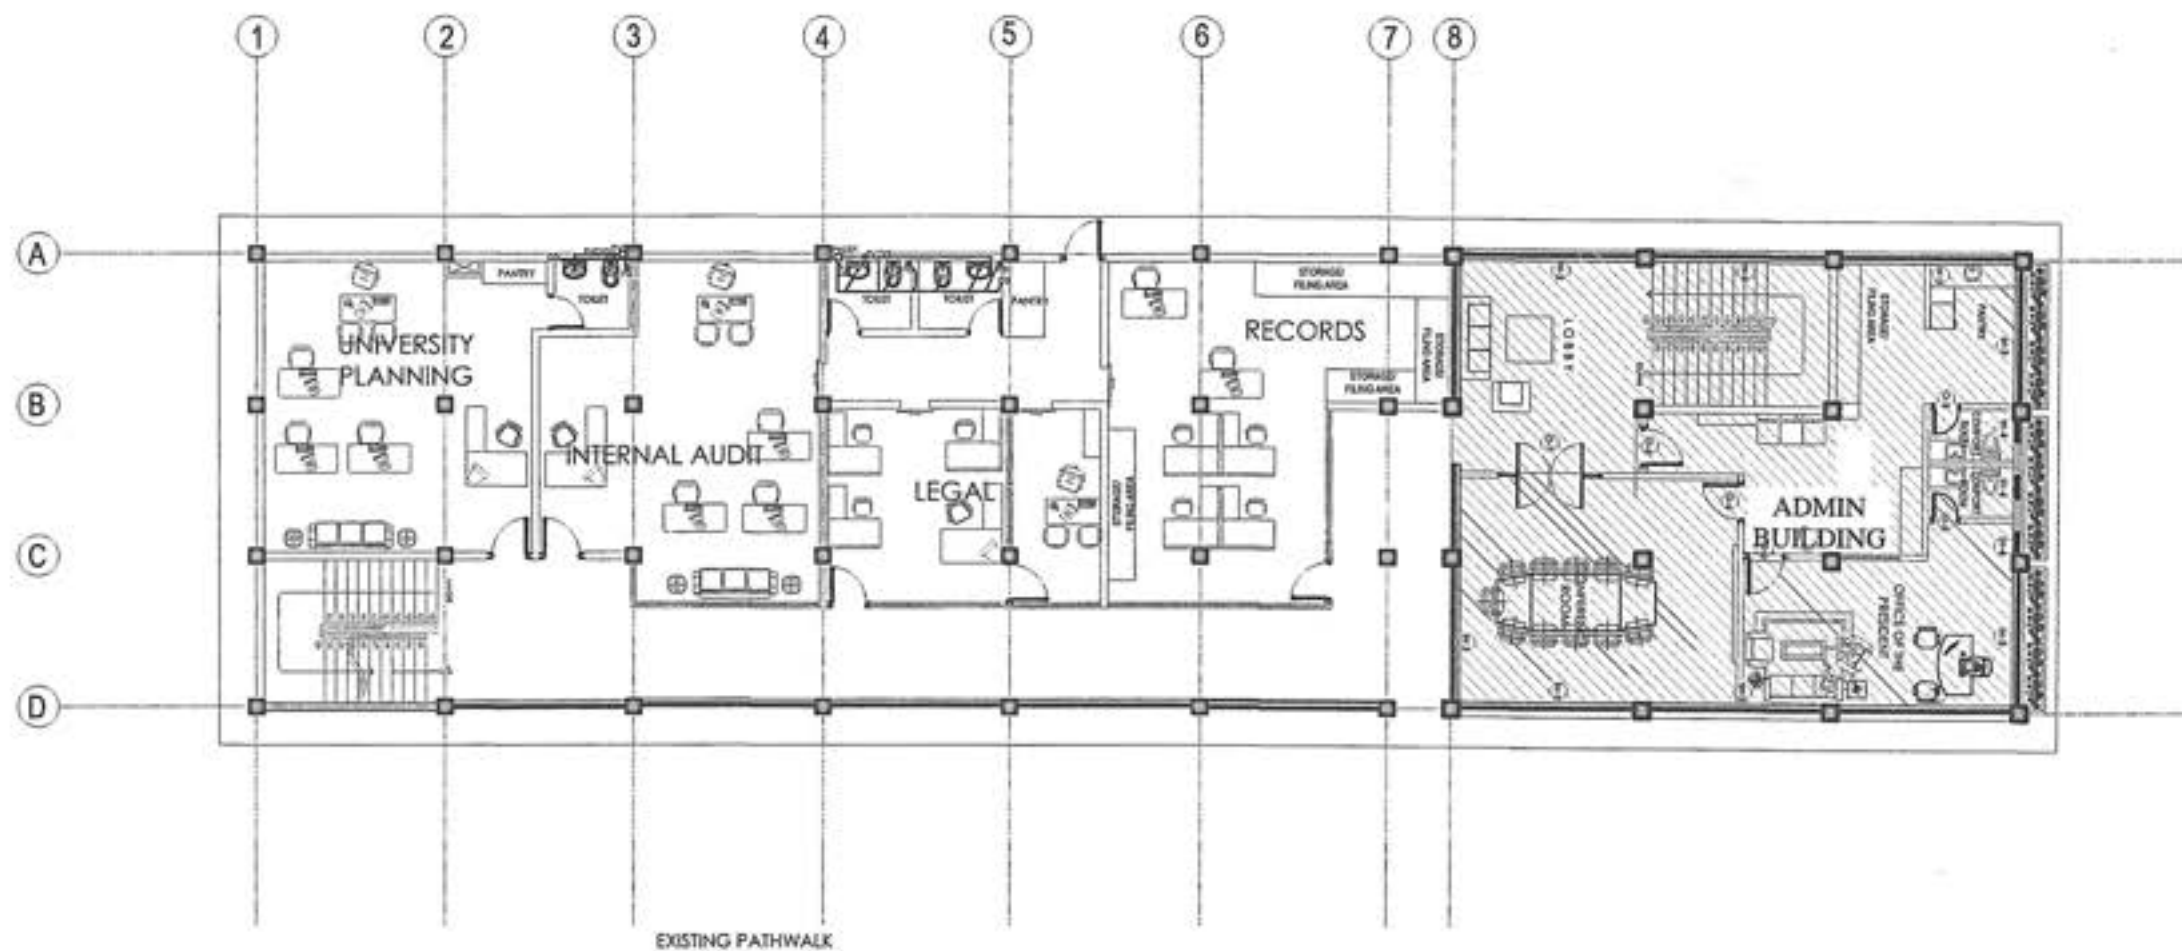

3RD FLOOR SEWERLINE LAYOUT
SCALE 1:100mm



UNIVERSITY OF RIZAL SYSTEM
UNIVERSITY PHYSICAL FACILITIES DEVELOPMENT UNIT

PROJECT TITLE:
**ONE STOP STUDENT SERVICES CENTER
AT URS MORONG CAMPUS**

UNIVERSITY OF RIZAL SYSTEM - MORONG CAMPUS
ESTABLISHED BY JESUIT, MARCOS, AND RIZAL, 1961

PREPARED AND DRAWN BY:
JEFREY M. LAWAS, RCE
PROJECT DEVELOPMENT OFFICER I
CHECKED BY:
CHRISTIAN A. BERONILLA, RMP


NOTED & SUBMITTED BY:
STEVE S.J. WILLARE, REM
UNIT HEAD


RECOMMENDING APPROVAL:
MARVIN P. AMOIN, Ph.D.
VICE PRESIDENT FOR
ADMINISTRATION AND FINANCE

APPROVED BY:
NANCY T. PASCUAL, Ed. D., RGC
PRESIDENT

SHEET NO.:


P
3

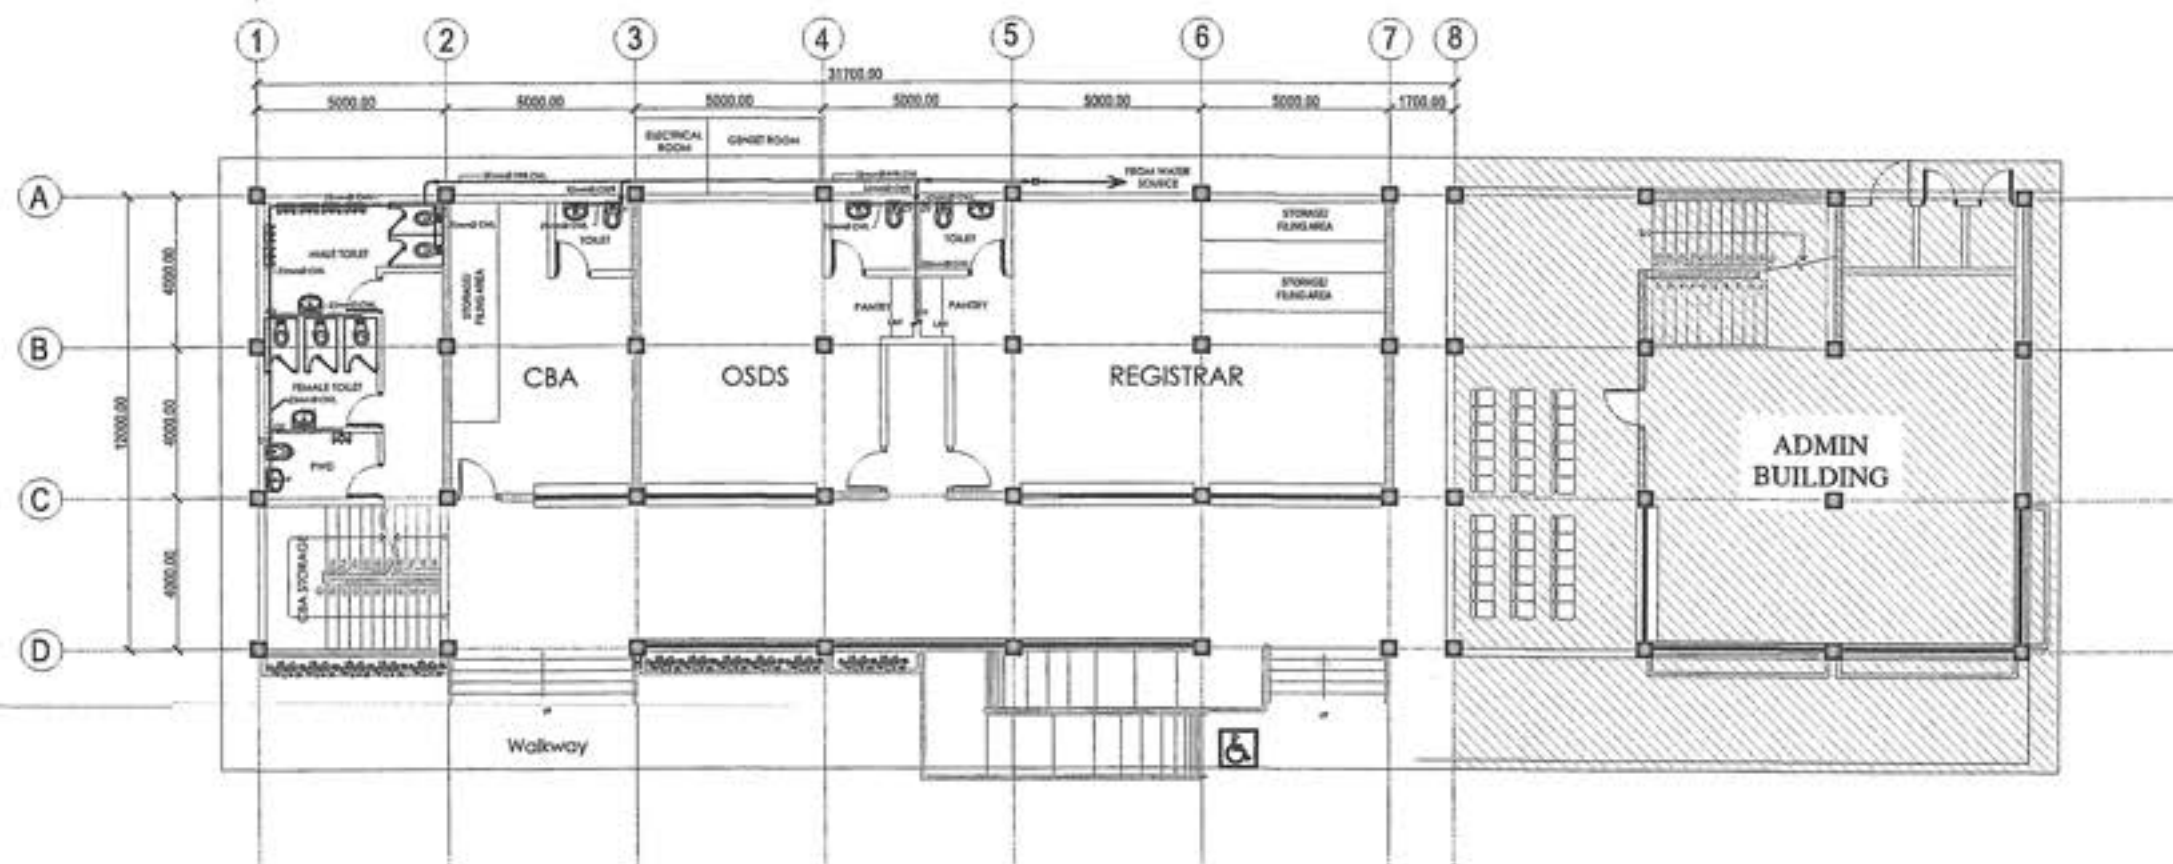

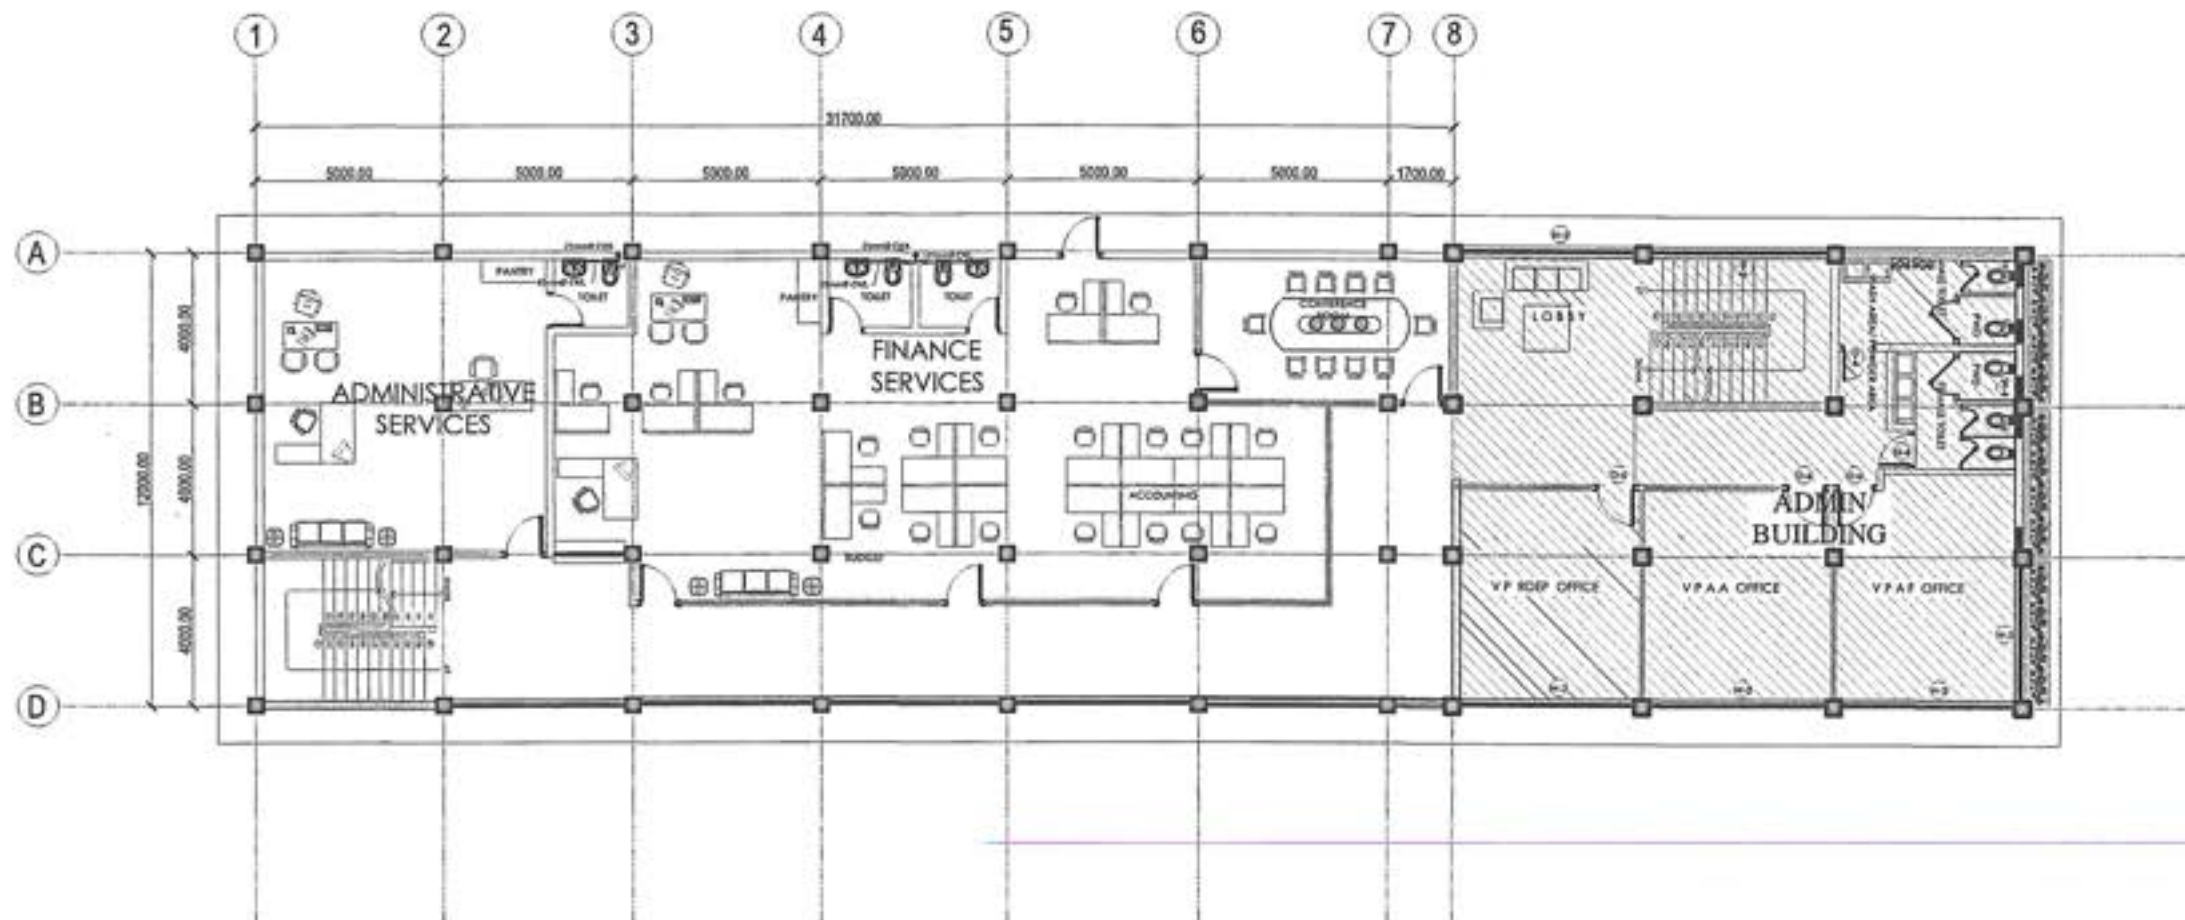


2ND FLOOR WATERLINE LAYOUT
SCALE 1:100mm

 UNIVERSITY OF RIZAL SYSTEM UNIVERSITY PHYSICAL FACILITIES DEVELOPMENT UNIT	PROJECT TITLE: ONE STOP STUDENT SERVICES CENTER AT URS MORONG CAMPUS UNIVERSITY OF RIZAL SYSTEM MORONG CAMPUS DEPARTMENT OF PHYSICAL FACILITIES DEVELOPMENT	PREPARED AND DRAWN BY: JEFREY M. LAJAS, RCE PROJECT DEVELOPMENT OFFICER I CHECKED BY: CHRISTIAN A. BEROSETA, RMP	NOTED & SUBMITTED BY: STEVE S. MANSARE, RMP UNIT HEAD	RECOMMENDING APPROVAL: MARVIN P. AMON, Ph.D. VICE PRESIDENT FOR ADMINISTRATION AND FINANCE	APPROVED BY: NANCY T. PASCUAL, Es. D., RGC PRESIDENT	SHEET NO.: P 6
--	--	--	---	--	--	--------------------------------------

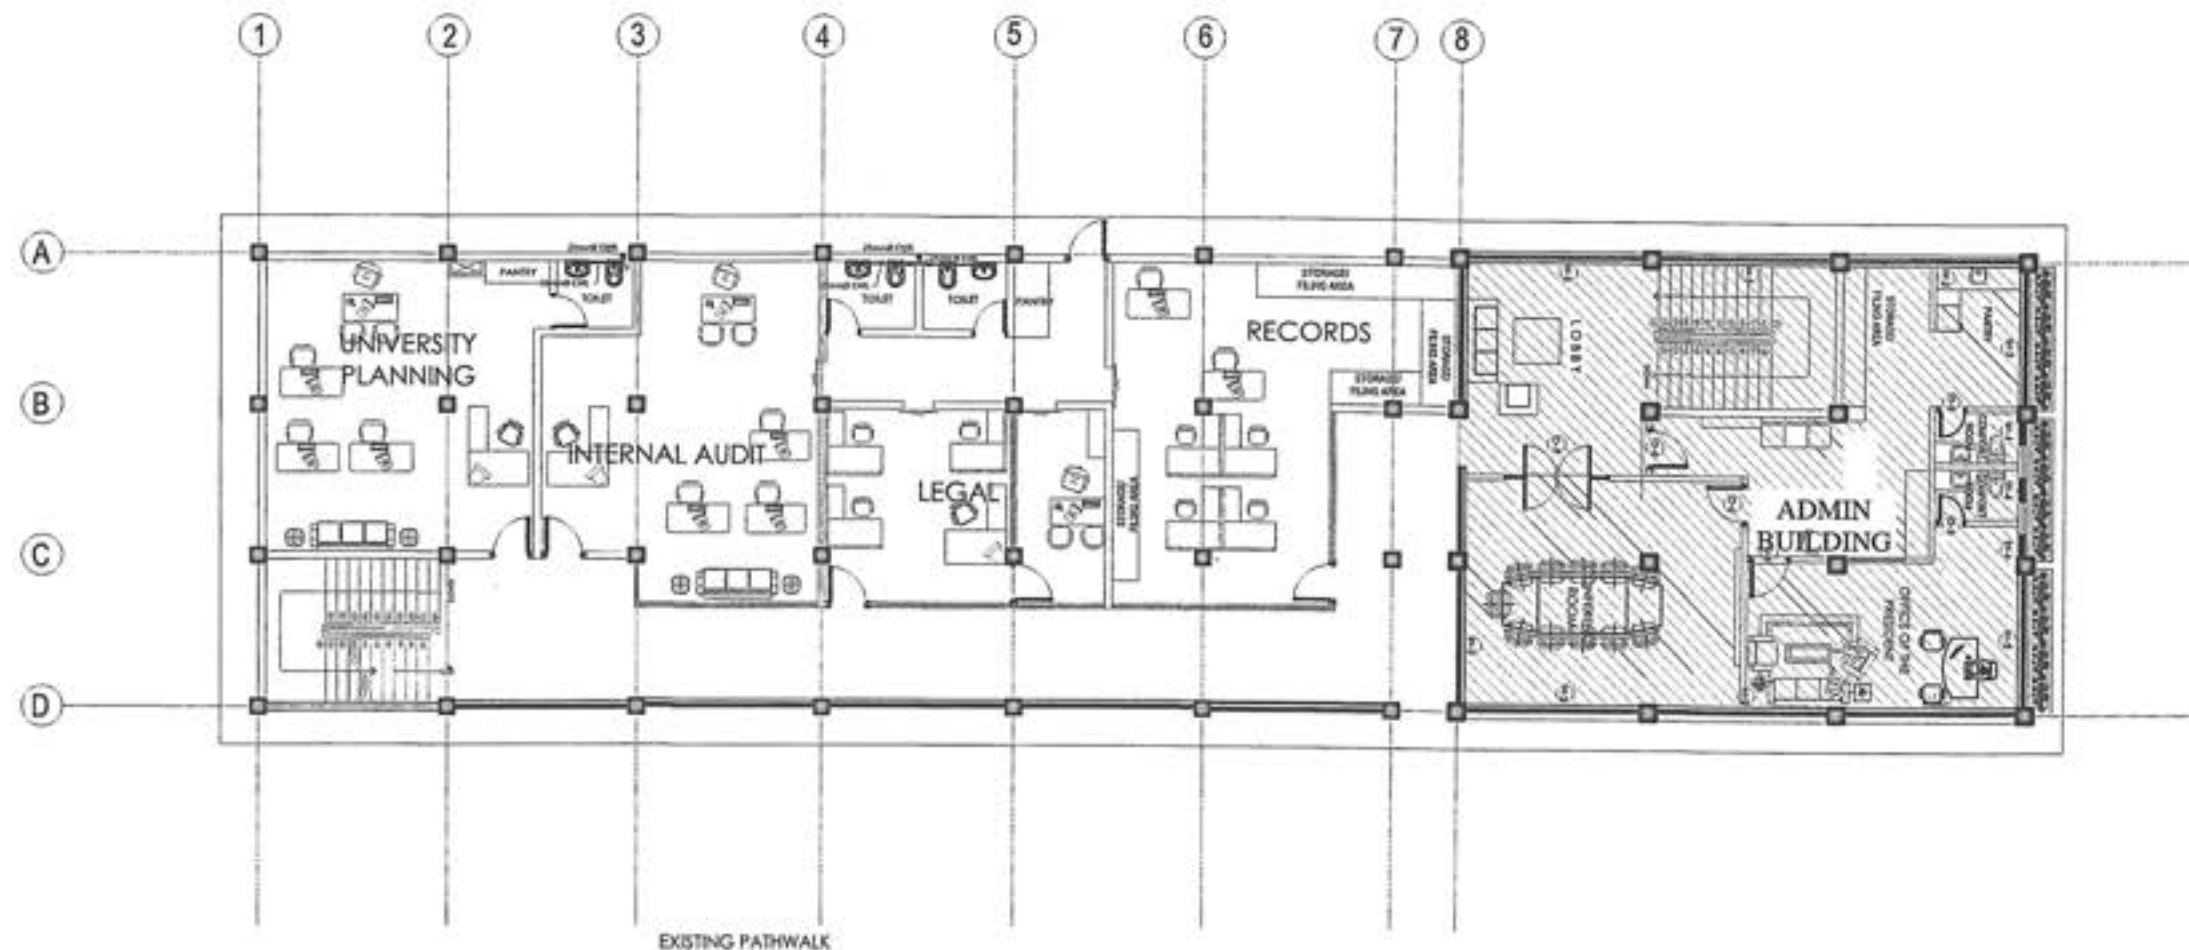


3RD FLOOR WATERLINE LAYOUT
 SCALE 1:100mm

 UNIVERSITY OF RIZAL SYSTEM UNIVERSITY PHYSICAL FACILITIES DEVELOPMENT UNIT	PROJECT TITLE:	PREPARED AND DRAWN BY:	NOTED & SUBMITTED BY:	RECOMMENDING APPROVAL:	APPROVED BY:	SHEET NO.:
	ONE STOP STUDENT SERVICES CENTER AT URS MORONG CAMPUS	JEFFREY M. LAWAS, RCE PHYSICAL FACILITIES DEVELOPMENT OFFICER II	STEVE S. MILLARE, RCEP UNIT HEAD	MARVIN P. AMON, Ph.D. VICE PRESIDENT FOR ADMINISTRATION AND FINANCE	NANCY T. PASCUAL, Ed. D., RGC PRESIDENT	P 7
	UNIVERSITY OF RIZAL SYSTEM MORONG CAMPUS MANAGED BY 2017-2018 MORONG CAMPUS	CHECKED BY: CHRISTIAN A. BERONILLA, RMP				

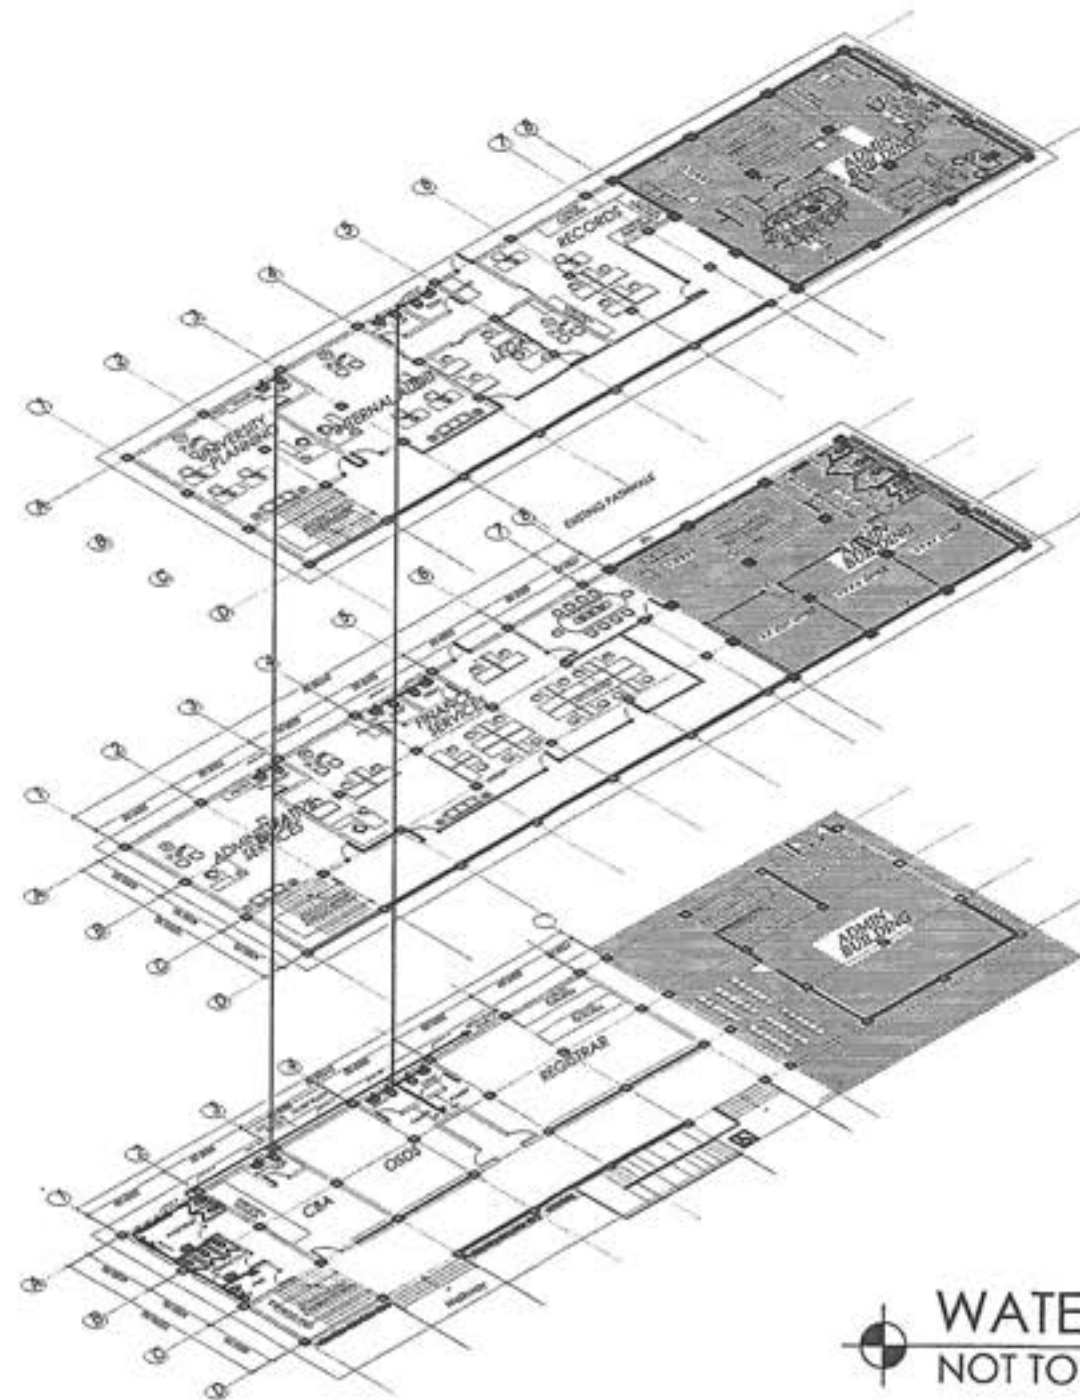


WATERLINE ISOMETRIC LAYOUT
 NOT TO SCALE



UNIVERSITY OF RIZAL SYSTEM
 UNIVERSITY PHYSICAL FACILITIES DEVELOPMENT UNIT

PROJECT TITLE:
**ONE STOP STUDENT SERVICES CENTER
 AT URS MORONG CAMPUS**

UNIVERSITY OF RIZAL SYSTEM MORONG CAMPUS
 MANAGEMENT, DEPT. OF PHYSICAL FACILITIES

PREPARED AND DRAWN BY:

JEFFREY M. LAWAS, RCE
PROJECT DEVELOPMENT DIVISION 1

CHECKED BY:

CHRISTIAN A. BERONILLO, RMP

NOTED & SUBMITTED BY:

STEVE S. MILWRE, REnP
UNIT HEAD

RECOMMENDING APPROVAL:


W.P.O.
 MARVIN P. AMON, Ph.D.
VICE PRESIDENT FOR
 ADMINISTRATION AND FINANCE

APPROVED BY:


N.T.P.
 NANCY T. PASCUAL, Ed. D., RGC
PRESIDENT

SHEET NO.:

P
8

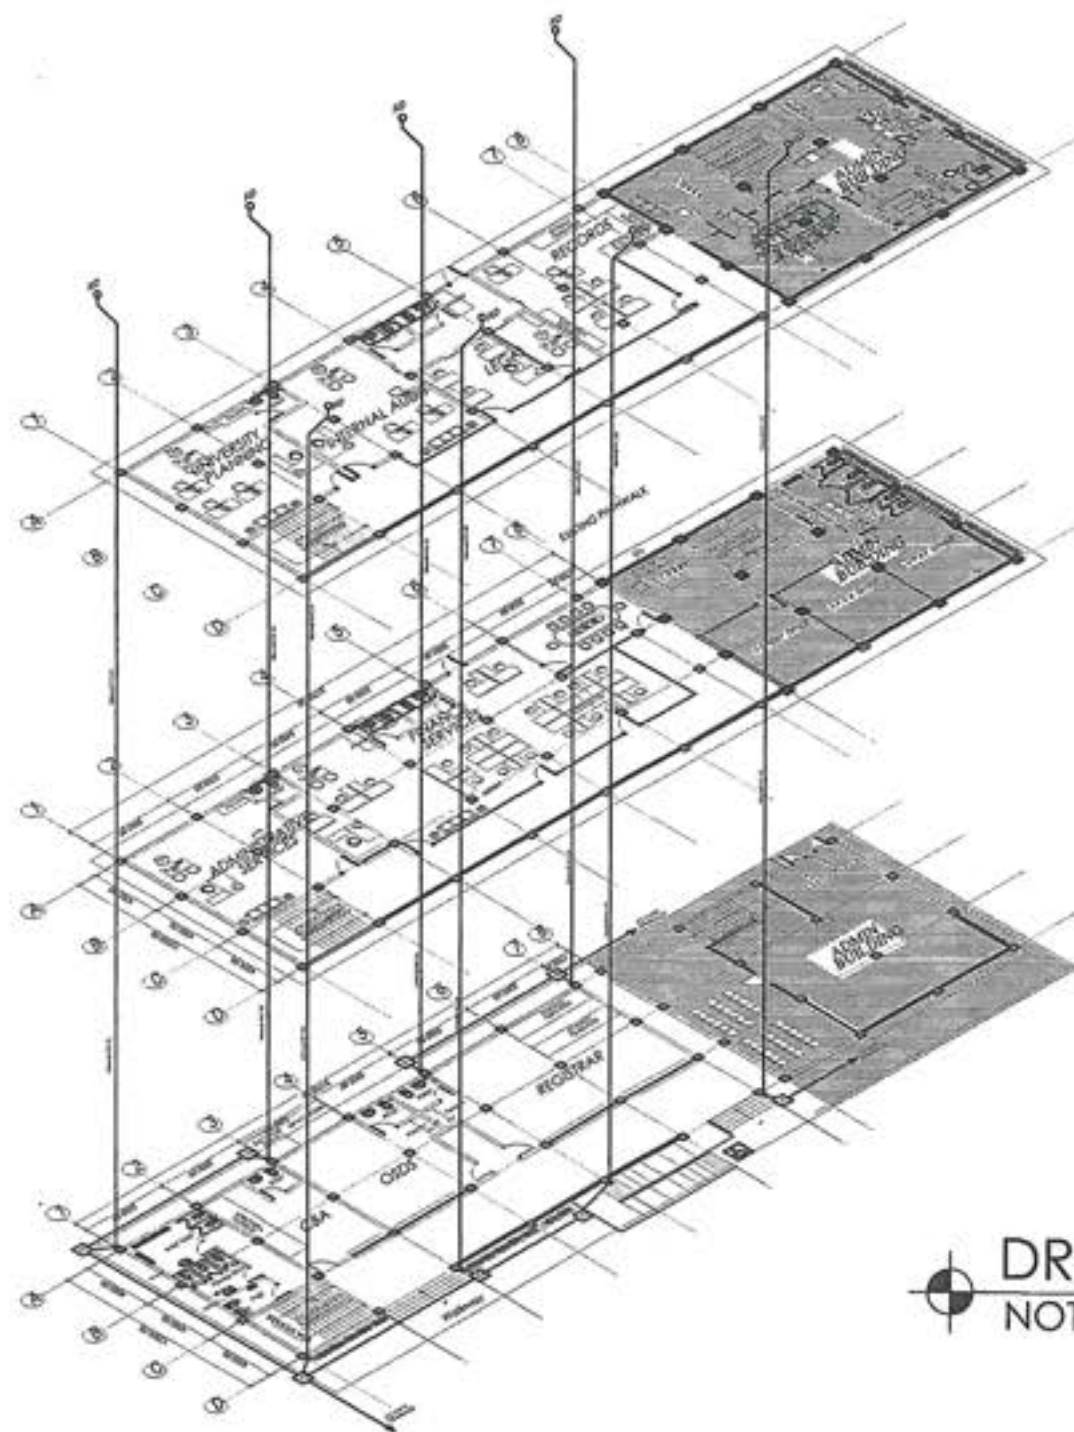

 **DRAINAGE LINE ISOMETRIC LAYOUT**
NOT TO SCALE

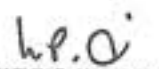 UNIVERSITY OF RIZAL SYSTEM UNIVERSITY PHYSICAL FACILITIES DEVELOPMENT UNIT	PROJECT TITLE:	PREPARED AND DRAWN BY:	NOTED & SUBMITTED BY:	RECOMMENDING APPROVAL:	APPROVED BY:	SHEET NO.:
	ONE STOP STUDENT SERVICES CENTER AT URS MORONG CAMPUS UNIVERSITY OF RIZAL SYSTEM MORONG CAMPUS P.O. BOX 1000, MORONG, RIZAL	JEFFREY M. LAWAS, RCE PROJECT DEVELOPMENT OFFICER I CHECKED BY: CHRISTIAN A. BERONIA, RMP	 STEVE S. MILLARE, REnP URP HEAD	 MARVIN P. AMORIN, Ph.D. VICE PRESIDENT FOR ADMINISTRATION AND FINANCE	 NANCY T. PASCUAL, Ed. D., RGC PRESIDENT	P 9

