



Republic of the Philippines  
**UNIVERSITY OF RIZAL SYSTEM**  
Province of Rizal  
Tel No 8653-2860  
[spm@urs.edu.ph](mailto:spm@urs.edu.ph)



## **BIDS AND AWARDS COMMITTEE**

---

### **SUPPLEMENTAL BID BULLETIN NO. 1**

**for the project**  
**Construction of Perimeter Fence at Tanay Campus**  
**URS-22-03-052**  
**Date: June 6, 2022**

This Supplemental Bid Bulletin No. 1 is issued to modify or amend items in the Bid Documents. This shall form an integral part of the Bid Documents.


Section VII. Drawing

Attached is plan S1 for bidders reference.


For guidance and information of all concerned.

A handwritten signature in blue ink, appearing to read 'Nelson S. Gonzales'.

NELSON S GONZALES, Ed D  
Chairperson, Bids & Awards Committee

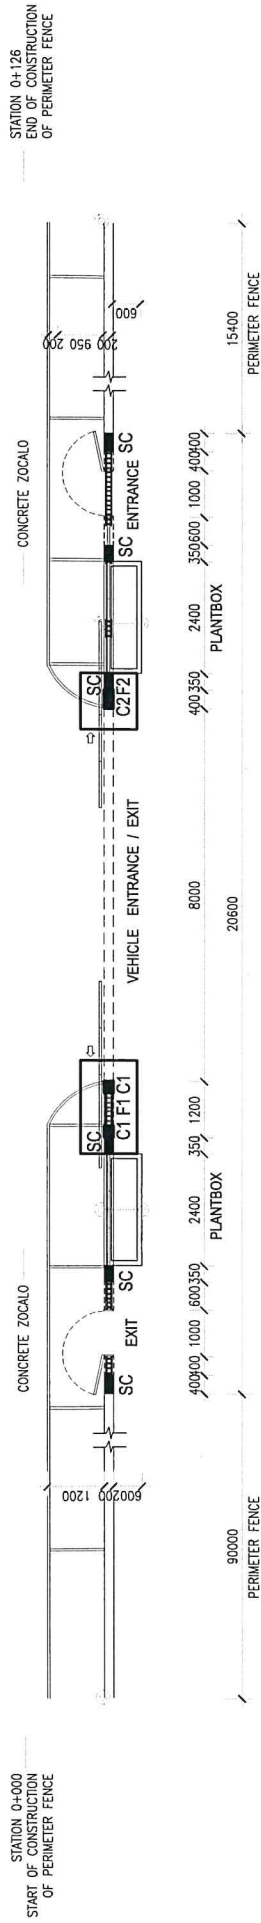

01 SCALE: 1:100 MTS  
**DETAILED PLAN OF PERIMETER FENCE AND MAIN GATE**

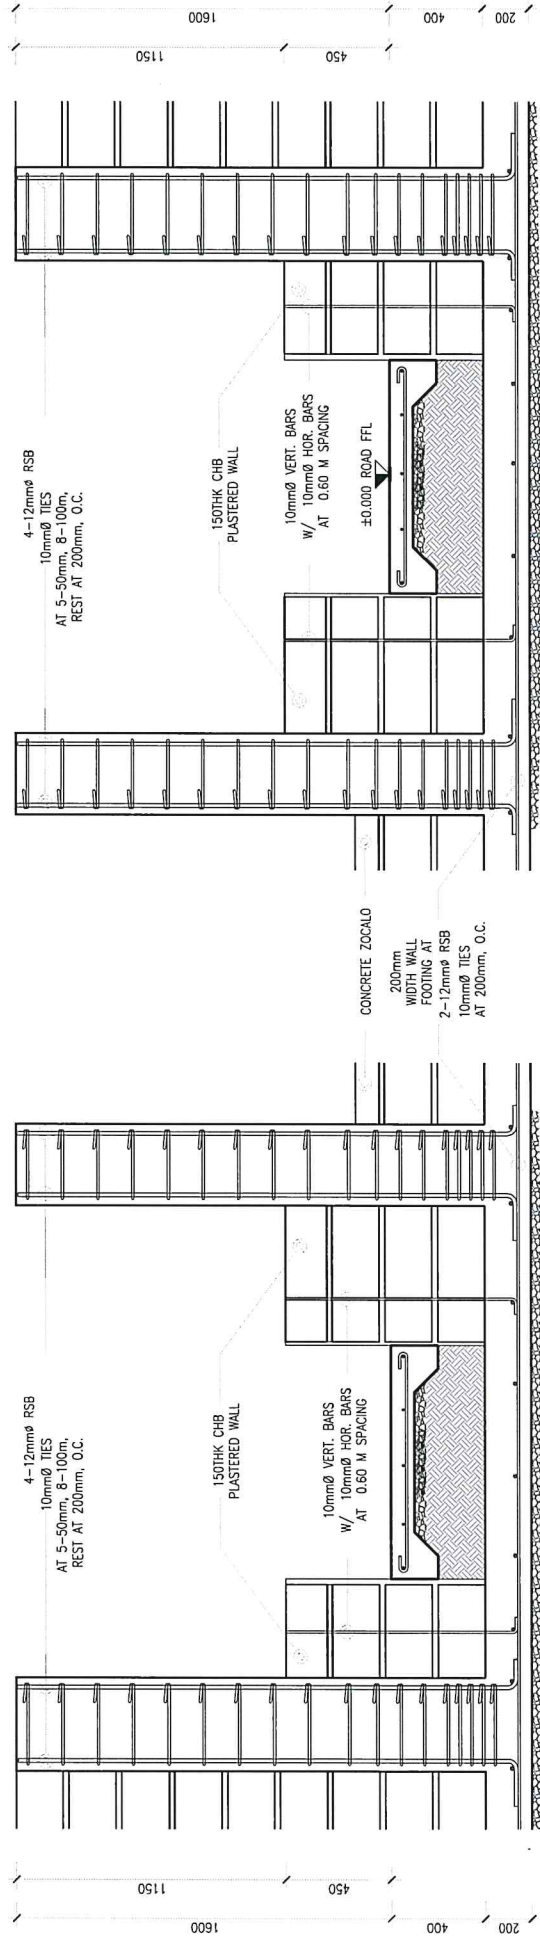

02 SCALE: 1:20 MTS  
**PEDESTRIAN GATE EXIT DETAILED SECTION**

03 SCALE: 1:20 MTS  
**PEDESTRIAN GATE ENTRANCE DETAILED SECTION**

<p>UNIVERSITY OF RIZAL SYSTEM UNIVERSITY PHYSICAL FACILITIES DEVELOPMENT UNIT</p>	<p>PROJECT TITLE: <b>CONSTRUCTION OF PERIMETER FENCE AND GATE AT UNIVERSITY OF RIZAL SYSTEM - TANAY CAMPUS</b> TANAY CAMPUS</p>	<p>PREPARED AND DRAWN BY: UPFDU</p>	<p>NOTED BY:</p>	<p>03 S 1</p>	<p>03 S 1</p>	<p>RECOMMENDING APPROVAL: RENATO F. DELEMON, PH.D. ADMINISTRATION AND FINANCE</p>	<p>APPROVED BY: NANCY T. PASCUAL, Ed. D., RGC PRESIDENT</p>	<p>SHEET NO.: <b>S</b></p>
	<p>CHECKED BY: NEL JOSHUA P. DELA CRUZ, RCE ENGINEER, UPFDU</p>	<p>STEVE S. J. MILLARE, REIP HEAD, UPFDU</p>	<p>NELSON S. GONZALES Ed. D. DIRECTOR ADMINISTRATIVE SERVICES</p>	<p>SUBMITTED BY:</p>	<p>1:20 MTS</p>	<p>1:20 MTS</p>	<p>1.0</p>	